


Plan 1

Plan :  
**Land to the rear of 463 West Barnes Lane New Malden Surrey KT3 6PA**

**Home Standards Commercial Ltd**  
(E) Info@HomeStandards.co.uk  
(W) www.HomeStandards.co.uk  
(T) 07734 841 524  
Scale: 1:100  
Paper size: A3  
Issue date: 05<sup>th</sup> September 2017  
Issue number: 01  
Page 1 of 2

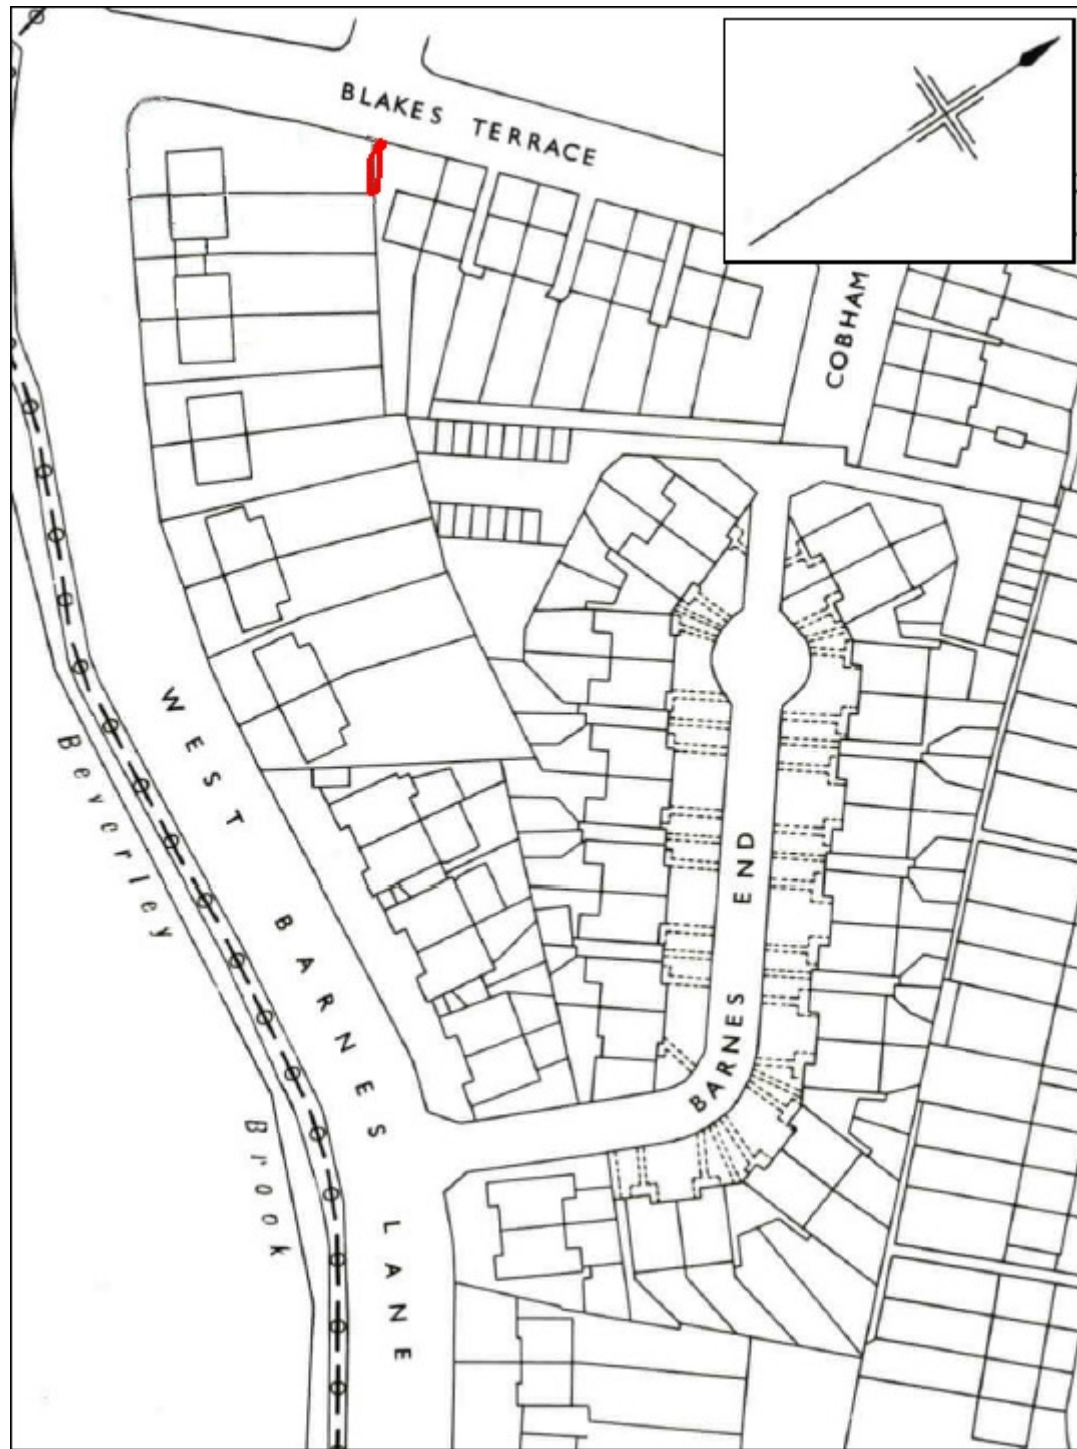

Plan 2

Notes:

Plan :  
**Land to the rear of 463 West Barnes Lane New Malden Surrey KT3 6PA**

**Home Standards Commercial Ltd**  
(E) Info@HomeStandards.co.uk  
(W) www.HomeStandards.co.uk  
(T) 07734 841 524  
Scale: 1:1250  
Paper size: A3  
Issue date: 05<sup>th</sup> September 2017  
Issue number: 01  
Page 2 of 2