



- (IP) - Alarm Panel Instrument Panel
- (SD) - Smoke Detector
- (HD) - Heat Detector
- (SD*) - Non-Interlinked Smoke Alarm
- (S) - Alarm Sounder
- (CP) - Call Point
- (EL) - Emergency Lighting Luminaire
- (FB) - Fire Blanket
- (FES) - Fire Extinguisher


 - 30 Minute Fire Resistant door

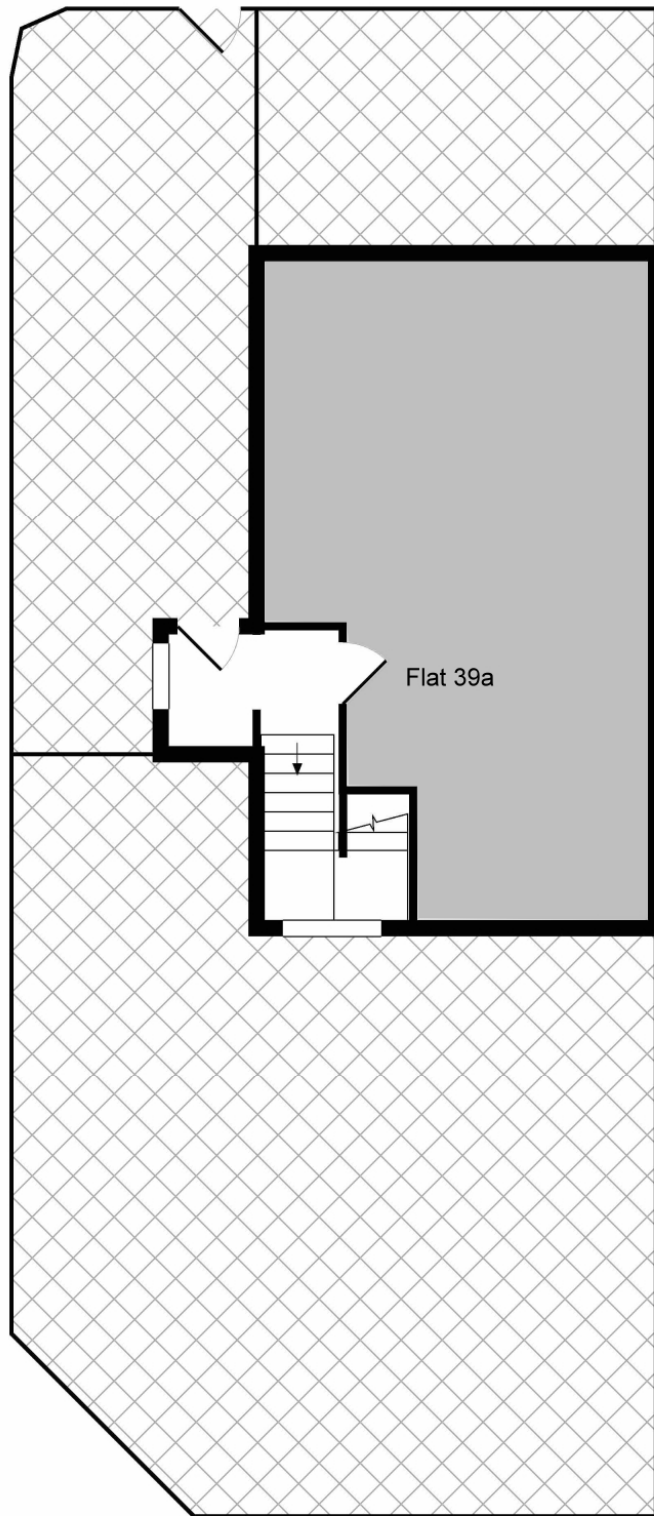

GROUND FLOOR

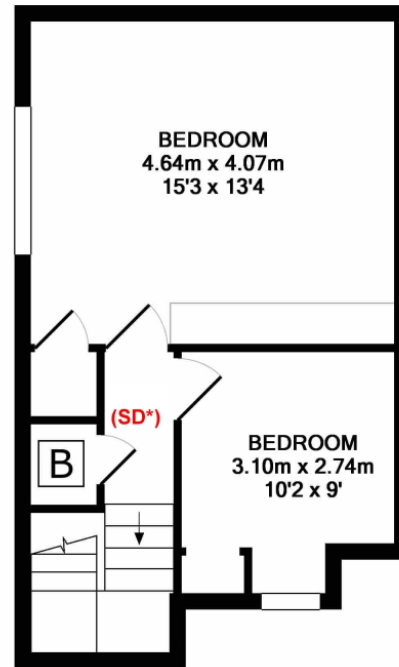

2ND FLOOR

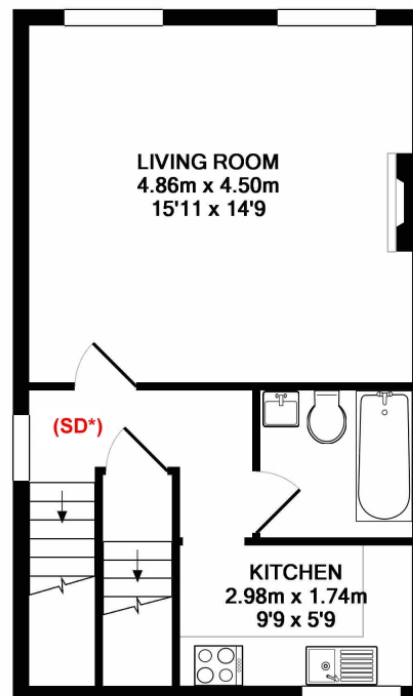

1ST FLOOR

Notes:

Ealing Council Rental Floor Plan :
39b Spencer Road, Acton, London, W3 6DW

Home Standards Commercial Ltd
HMO Plans, Lease Plans, EPC's

(W) www.HomeStandards.co.uk
(E) Info@HomeStandards.co.uk
(T) 07734 841 524

Paper size: A3
Issue date: 07th November 2016
Issue number: 01