



Ground Floor

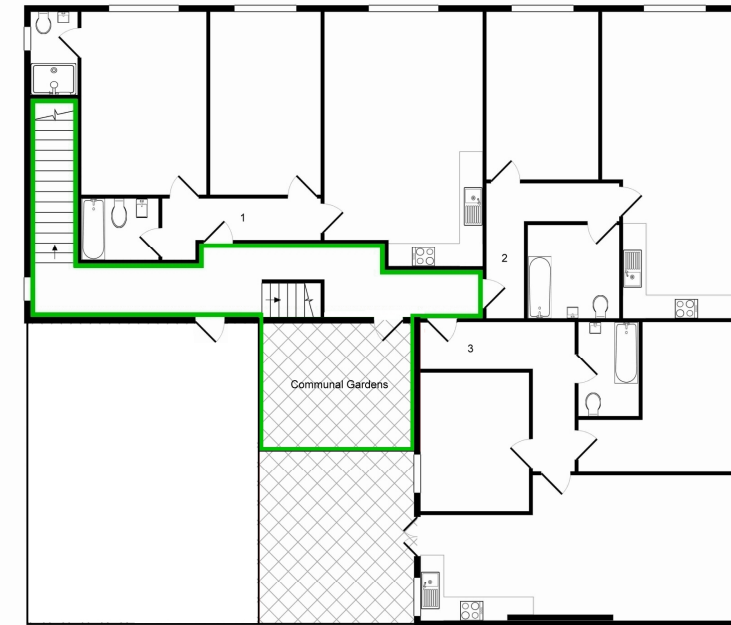

1st Floor

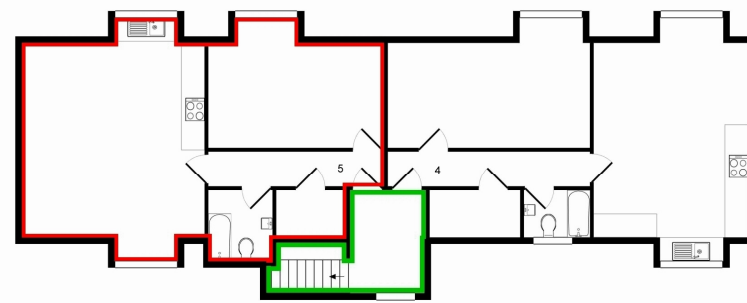

2nd Floor

Notes:

Red outlined areas = extent of demise.


Green outlined areas = communal/shared.

Lease Plan :

Flat 5, 13 Victoria Road, Coulsdon, Surrey, CR5 2NN

Home Standards Ltd

Sutton Business Centre
 Restmor Way, Sutton, SM6 7AH
 (W) www.HomeStandards.co.uk
 (E) Info@HomeStandards.co.uk
 (T) 0208 648 9871
 Issue: 02 (18 November 2015)
 Paper size: A3
 Scale 1:200
 Page 1 of 2

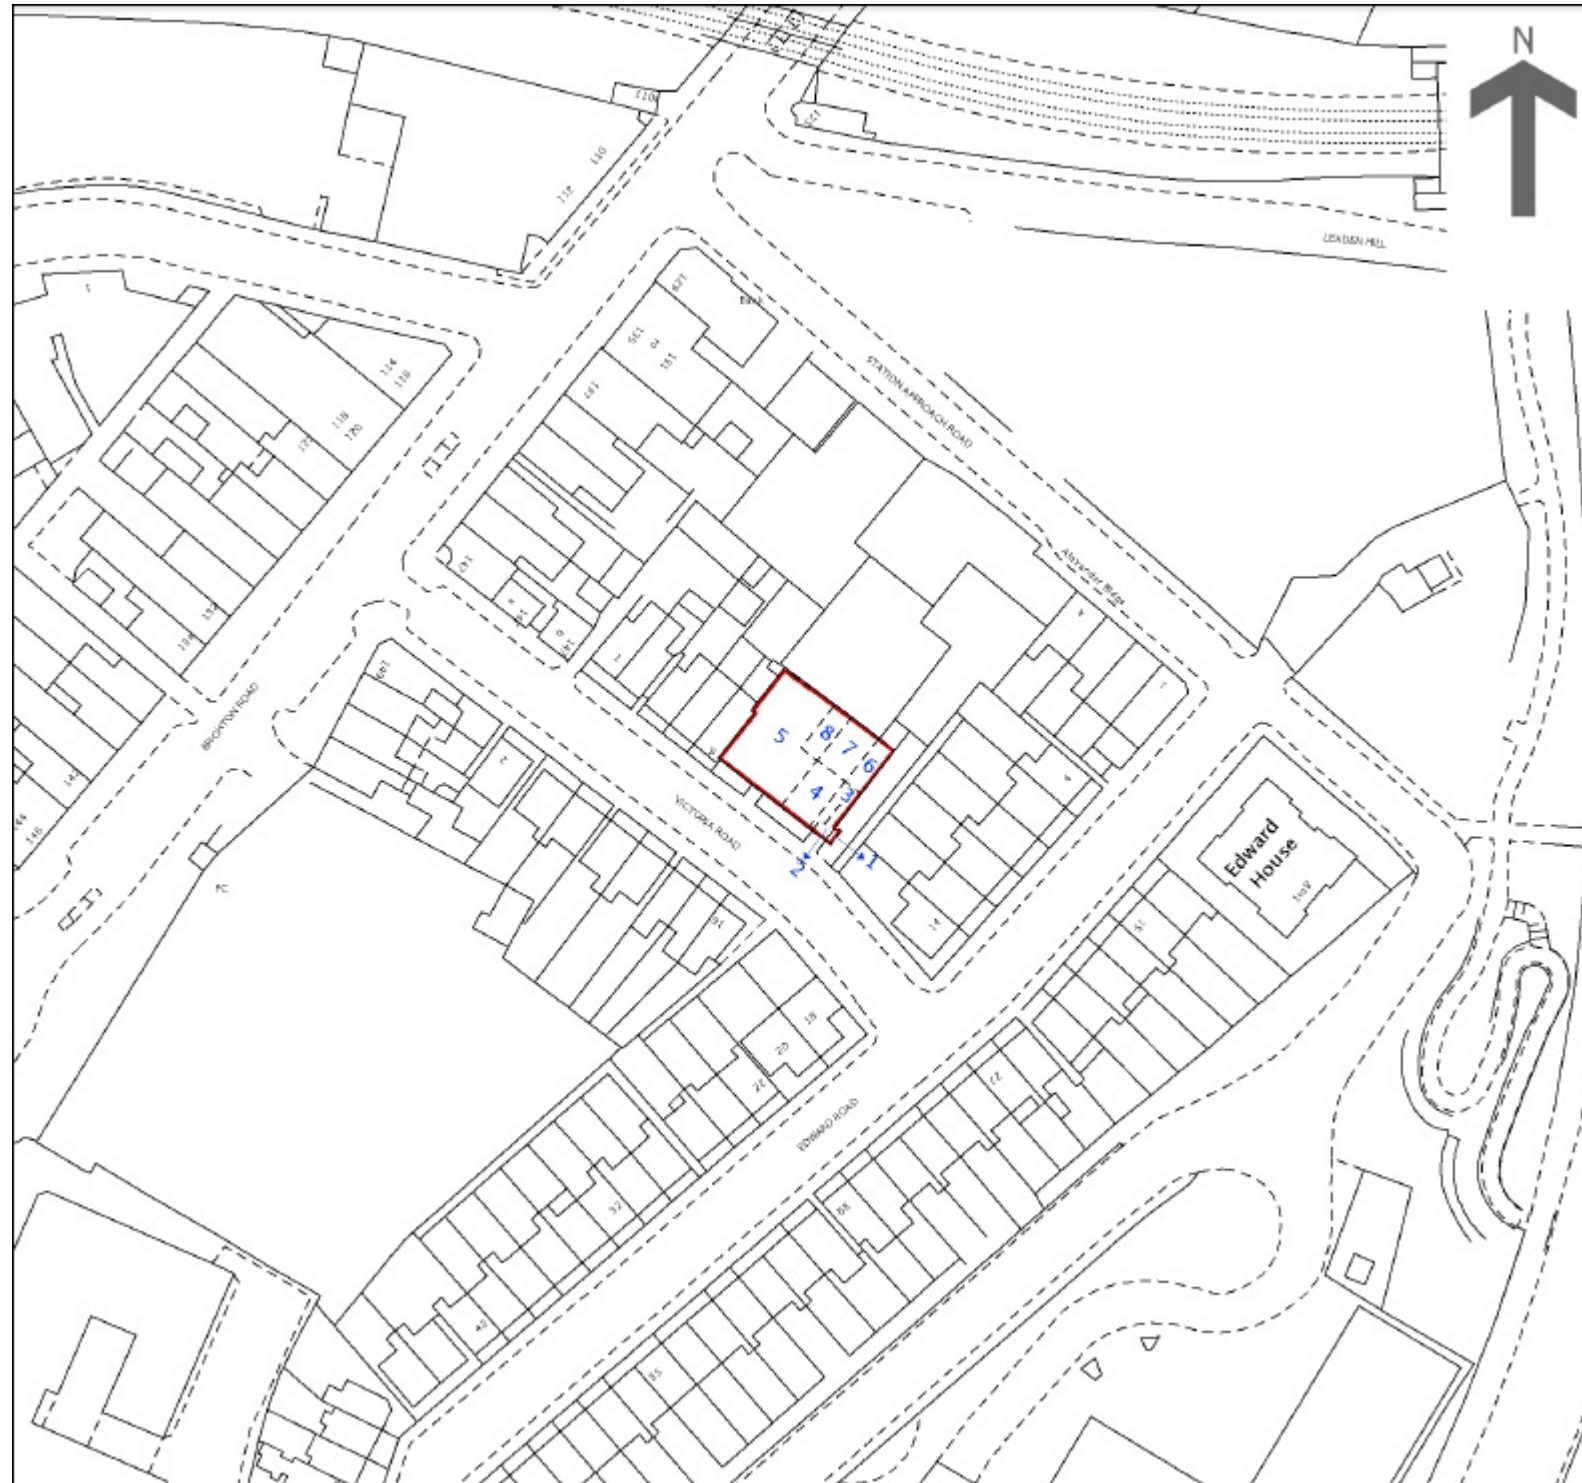

Red outlined areas = extent of demise.
 Green outlined areas = communal/shared.

Lease Plan :
 Flat 5, 13 Victoria Road, Coulsdon, Surrey, CR5 2NN

Home Standards Ltd
 Sutton Business Centre
 Restmor Way, Sutton, SM6 7AH
 (W) www.HomeStandards.co.uk
 (E) Info@HomeStandards.co.uk
 (T) 0208 648 9871
 Issue: 02 (18 November 2015)
 Paper size: A3
 Scale 1:200
 Page 2 of 2