


New Zealand Avenue

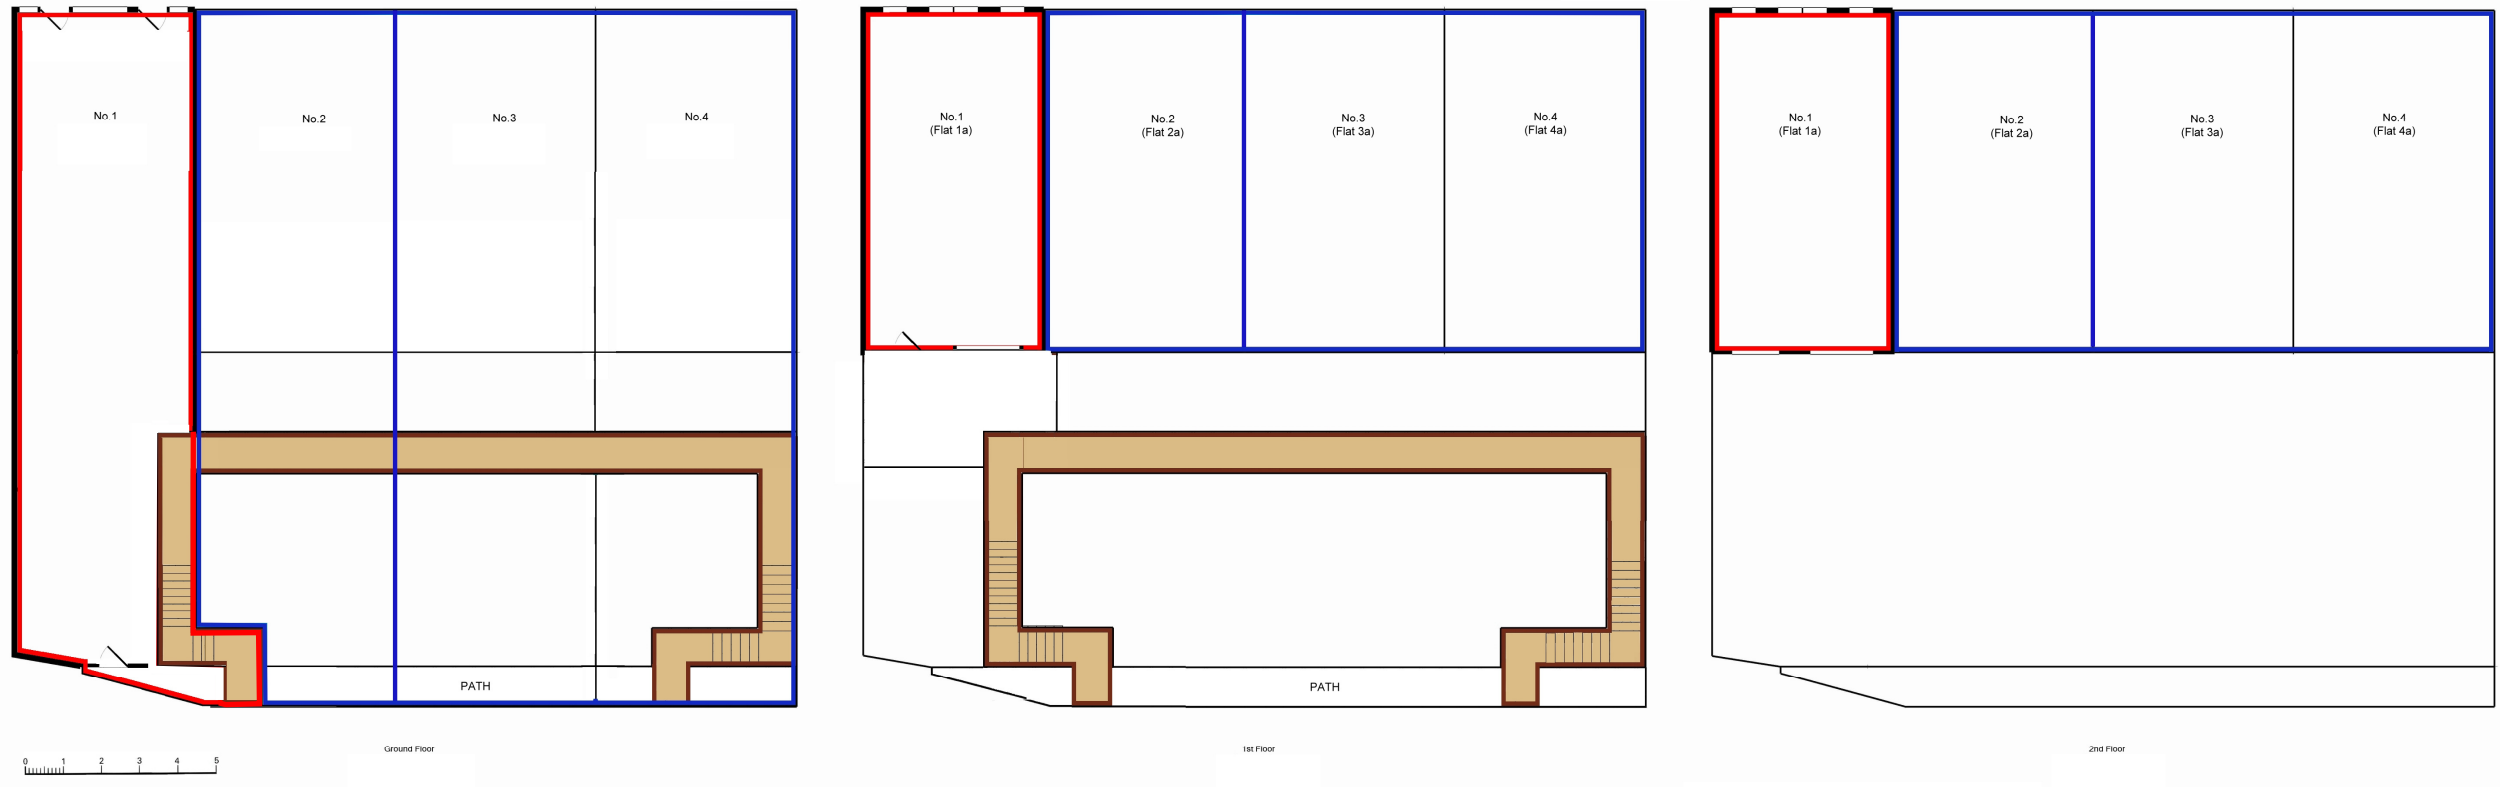


Red outlined areas are part of demise.

Lease Plan :

1/1a Simpson House, New Zealand Avenue, Walton-upon-Thames KT12 1QB

Home Standards Ltd

Sutton Business Centre
Restmor Way, Sutton, SM6 7AH
(W) www.HomeStandards.co.uk
(E) Info@HomeStandards.co.uk
(T) 0208 648 9871
Scale: 1:200
Paper size: A3
Date of issue: 17th February 2015
Issue number: 01
Page 1 of 2

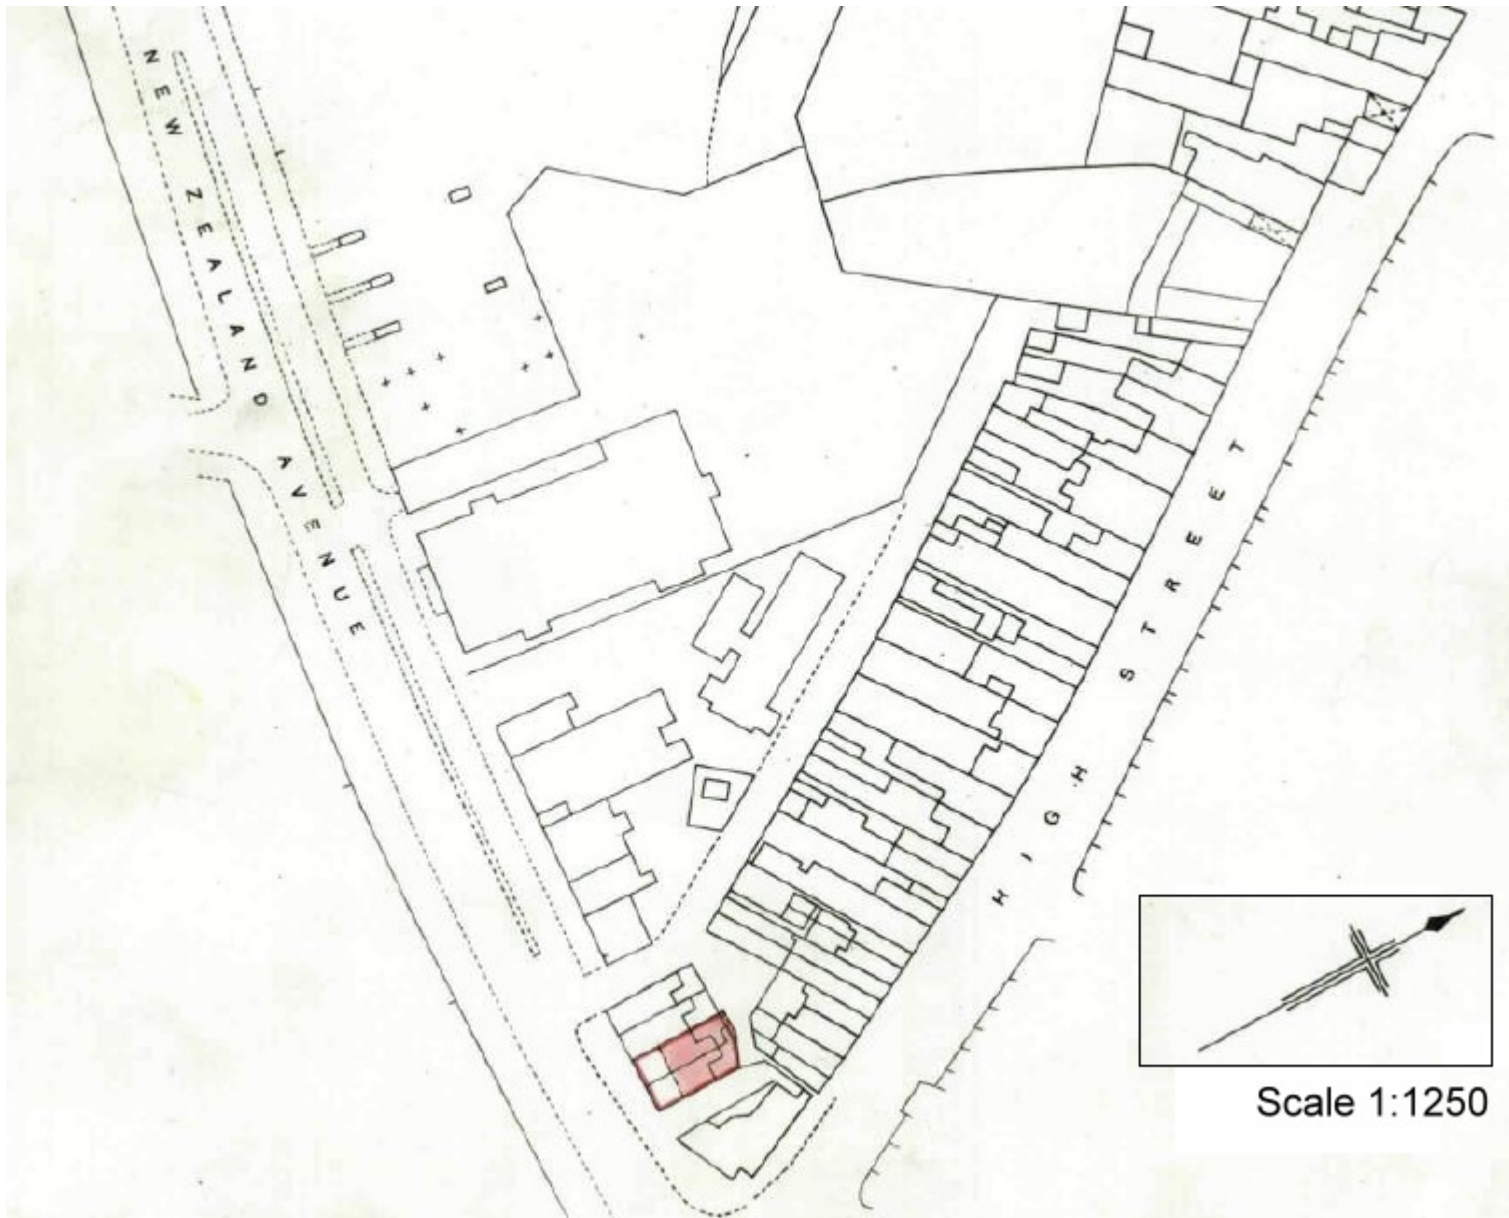

Scale 1:1250

Home Standards Ltd
Sutton Business Centre
Restmor Way, Sutton, SM6 7AH
(W) www.HomeStandards.co.uk
(E) Info@HomeStandards.co.uk
(T) 0208 648 9871
Scale: 1:200
Paper size: A3
Date of issue: 17th February 2015
Issue number: 01
Page 2 of 2

Red outlined areas are part of demise.

Lease Plan :
1/1a Simpson House, New Zealand Avenue, Walton-upon-Thames KT12 1QB