


Page 1

Notes:

Lease Plan :  
**113-117 High Street, Sevenoaks, Kent, TN13 1UP**

Red outlined areas = extent of demise.

Drawing by: **Kevin J Keogh**  
119 Lower Morden Lane  
Morden, Surrey, SM4 4SW  
(E) Kevin.Keogh@HomeStandards.co.uk  
(T) 07734 841 524  
Scale: 1:100  
Paper size: A3  
Issue date: 31<sup>st</sup> March 2015  
Issue number: 01  
Page 1 of 2

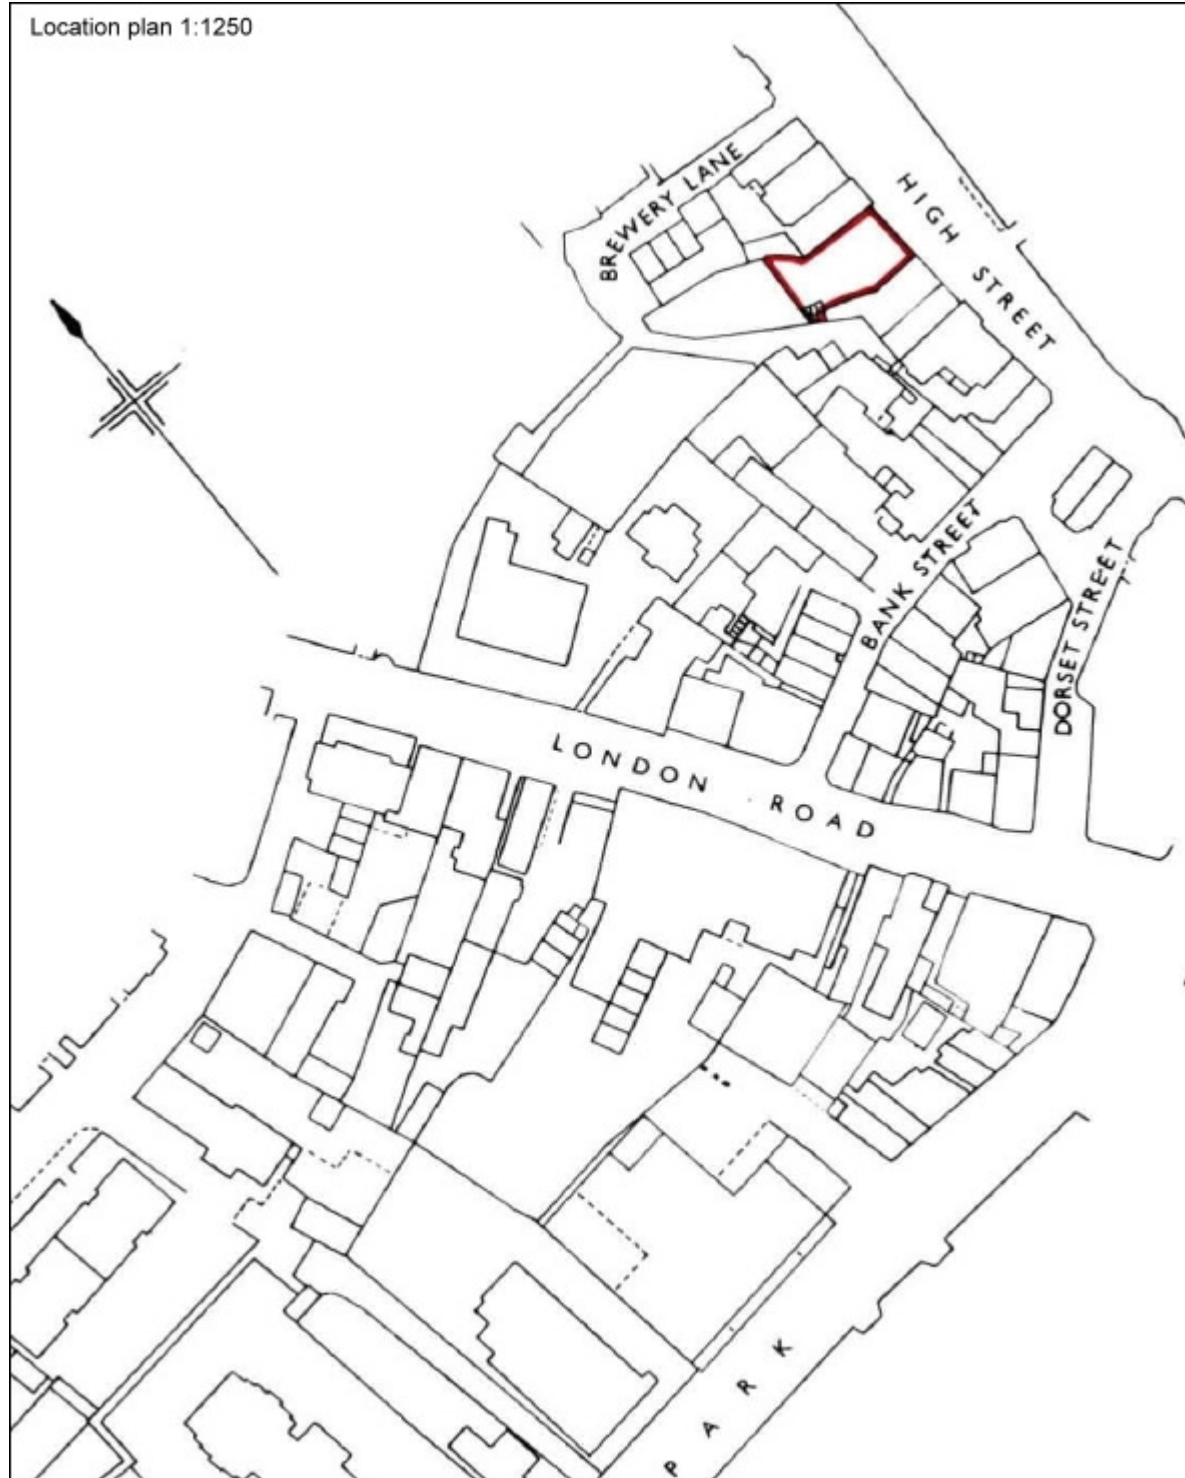

Page 2

Notes:

Red outlined areas = extent of demise.

Lease Plan :

113-117 High Street, Sevenoaks, Kent, TN13 1UP

Drawing by: **Kevin J Keogh**  
119 Lower Morden Lane  
Morden, Surrey, SM4 4SW  
(E) Kevin.Keogh@HomeStandards.co.uk  
(T) 07734 841 524  
Scale: 1:100  
Paper size: A3  
Issue date: 31<sup>st</sup> March 2015  
Issue number: 01  
Page 2 of 2