


Plan 1.

Lease Plan :  
**135b New Road, Rainham, Essex, RM13 8ES**

**Home Standards Commercial Ltd**  
(E) Kevin.Keogh@HomeStandards.co.uk  
(W) www.HomeStandards.co.uk  
(T) 07734 841 524  
Scale: 1:200  
Paper size: A3  
Issue date: 27<sup>th</sup> March 2017  
Issue number: 01  
Page 1 of 2

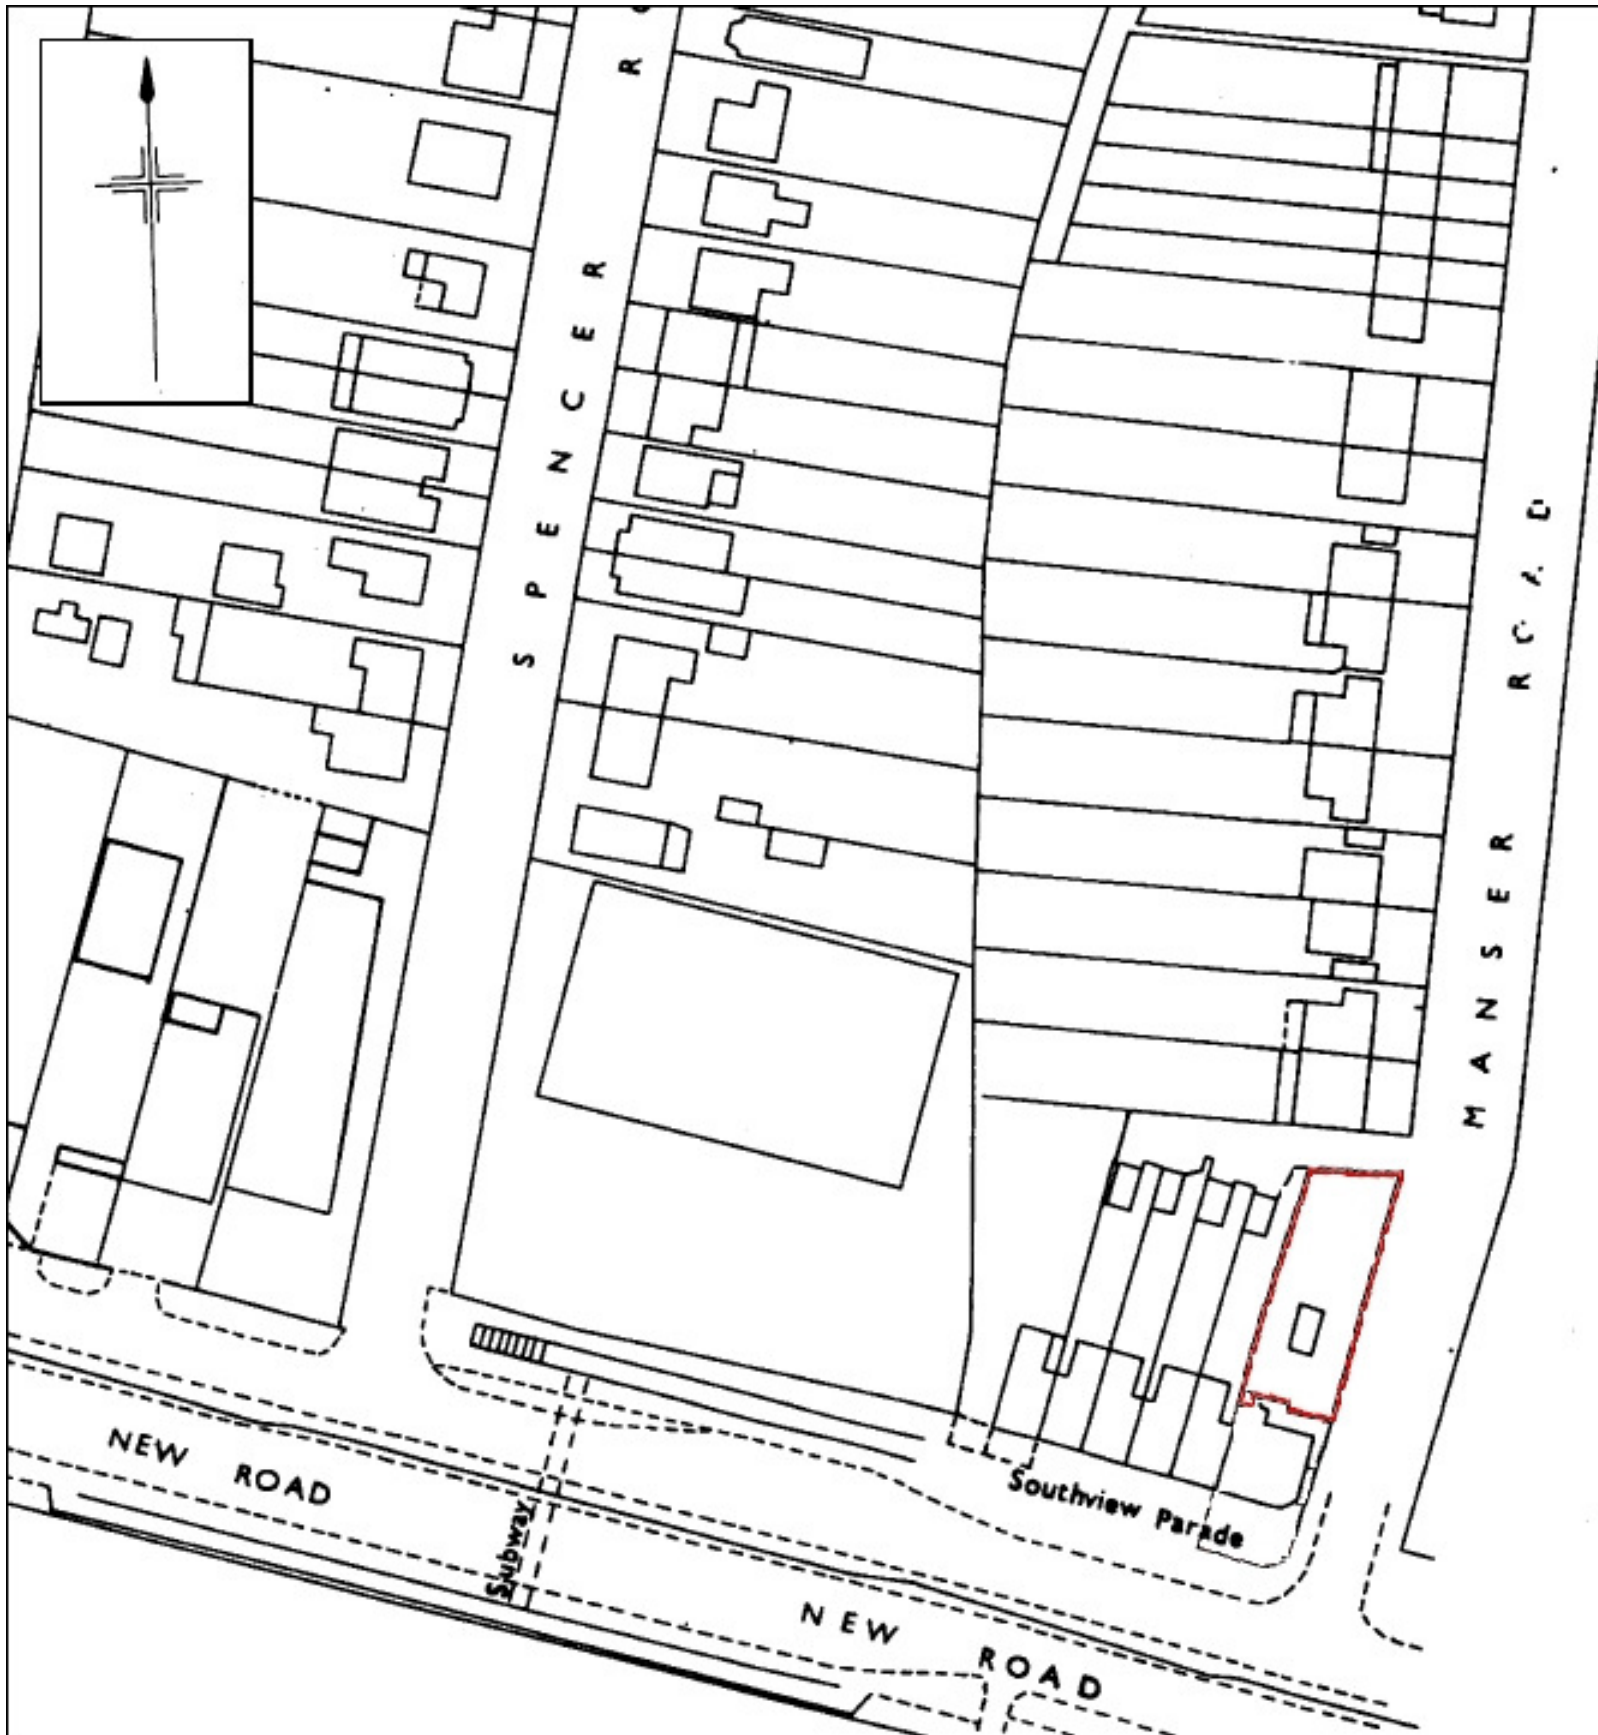

Plan 2.

Notes:

Lease Plan :  
**135b New Road, Rainham, Essex, RM13 8ES**

**Home Standards Commercial Ltd**  
(E) Kevin.Keogh@HomeStandards.co.uk  
(W) www.HomeStandards.co.uk  
(T) 07734 841 524  
Scale: 1:1250  
Paper size: A3  
Issue date: 27<sup>th</sup> March 2017  
Issue number: 01  
Page 2 of 2