
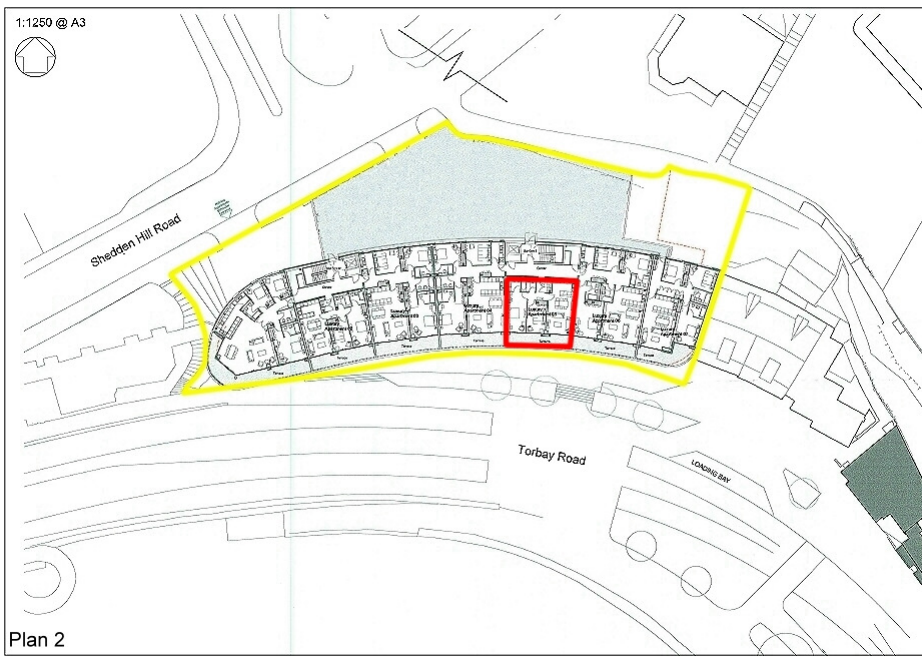


1:200 @ A3

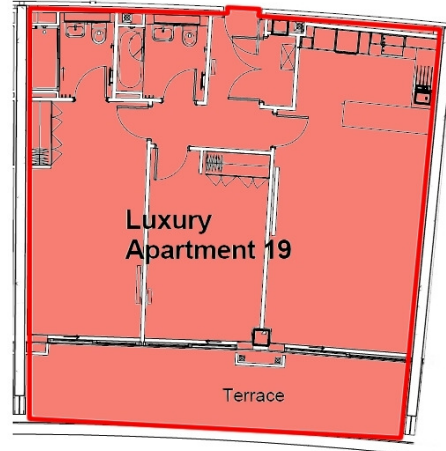



1:1250 @ A3

Plan 2


Lease Plan:  
**Apartment 19, Abbey Sands, Torbay Road ,Torquay ,Devon TQ2 5FB**

**Home Standards Commercial Ltd**  
(E) Info@HomeStandards.co.uk  
(W) www.HomeStandards.co.uk  
(T) 07734 841 524  
Paper size: A3  
Issue date: 15<sup>th</sup> October 2017  
Issue number: 01  
Page 1 of 2


Scale 1:400 @ A3

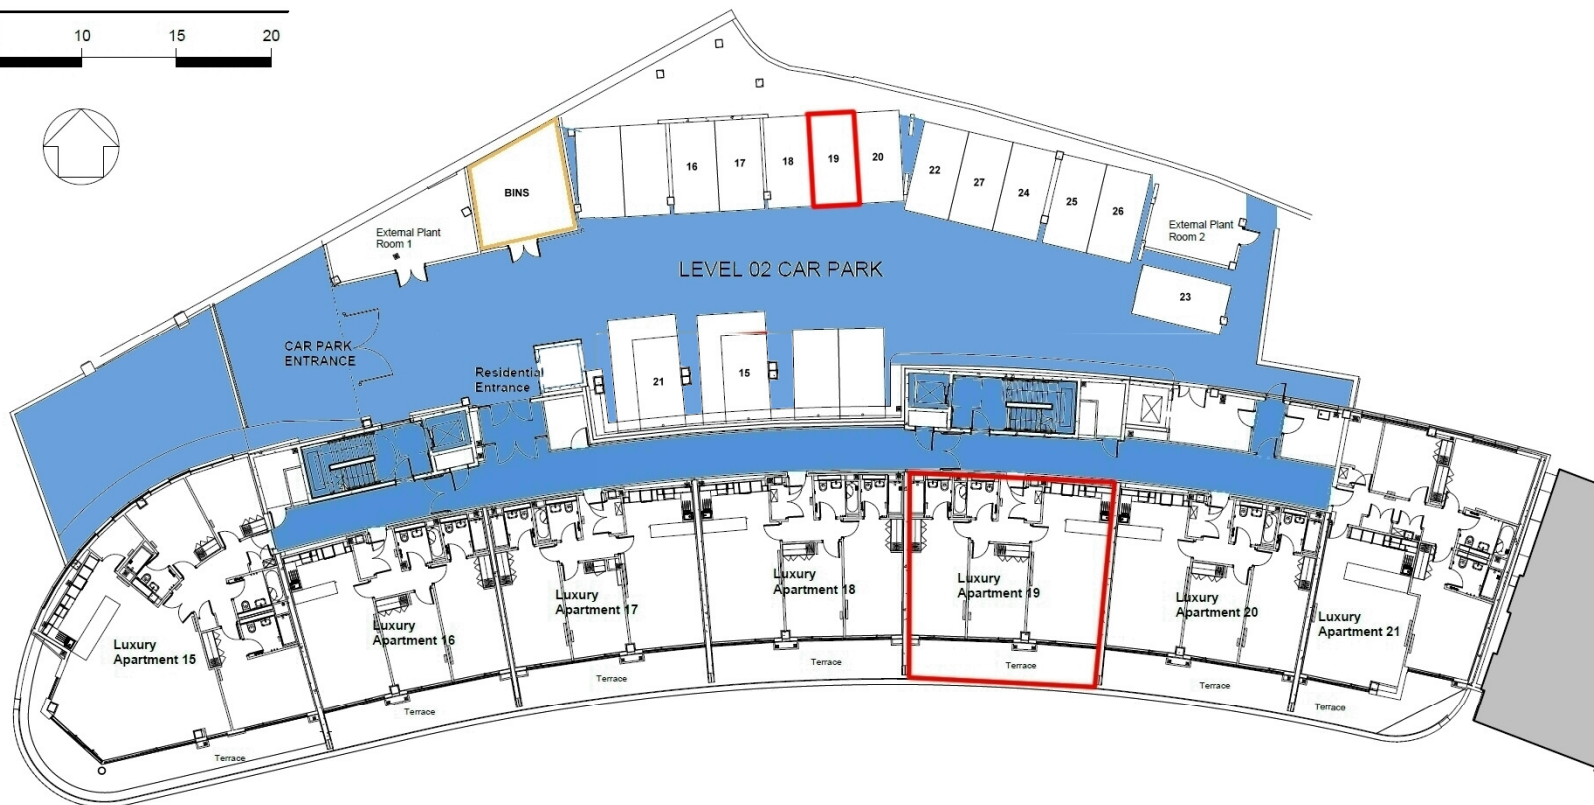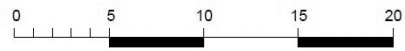

LEVEL 02 PLAN

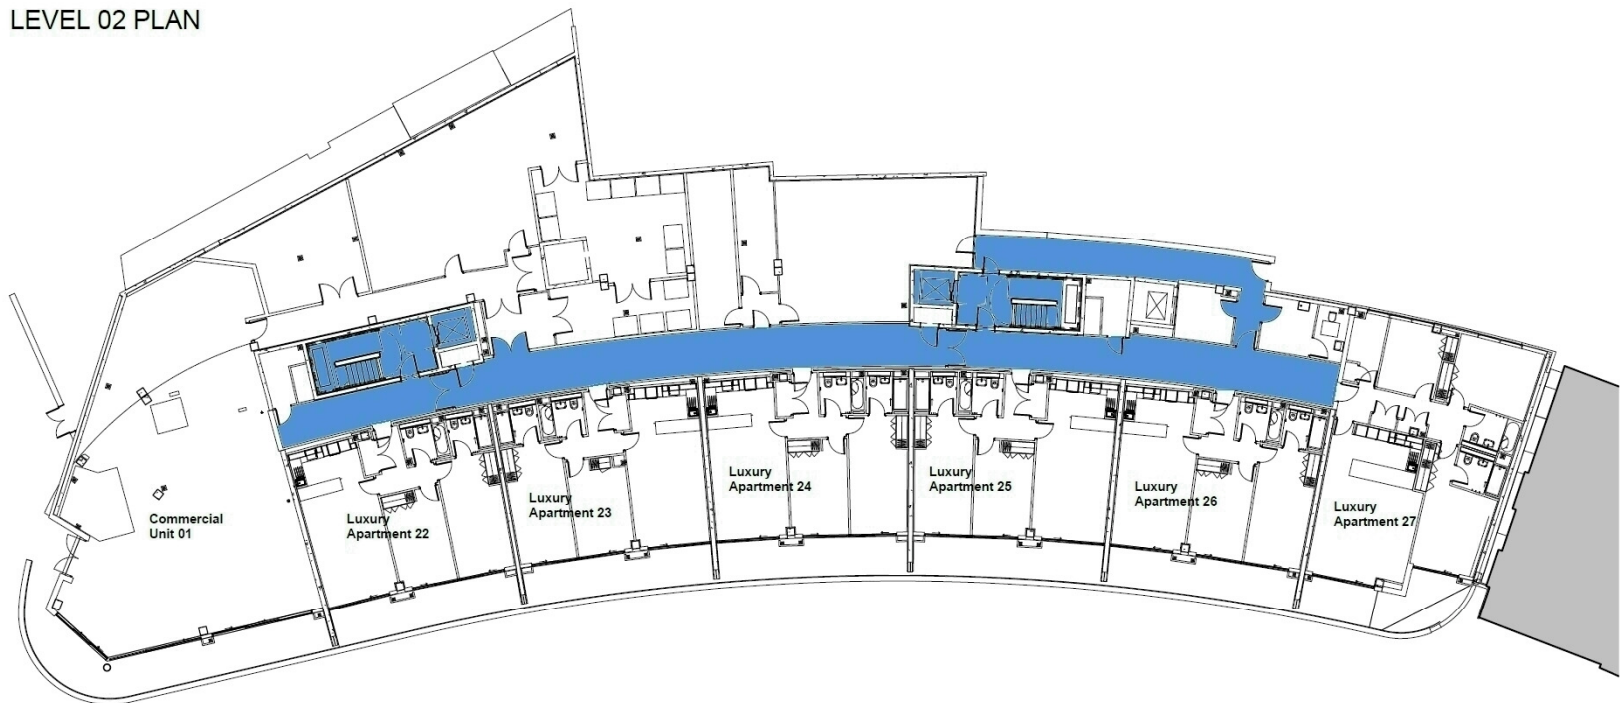

LEVEL 01 PLAN

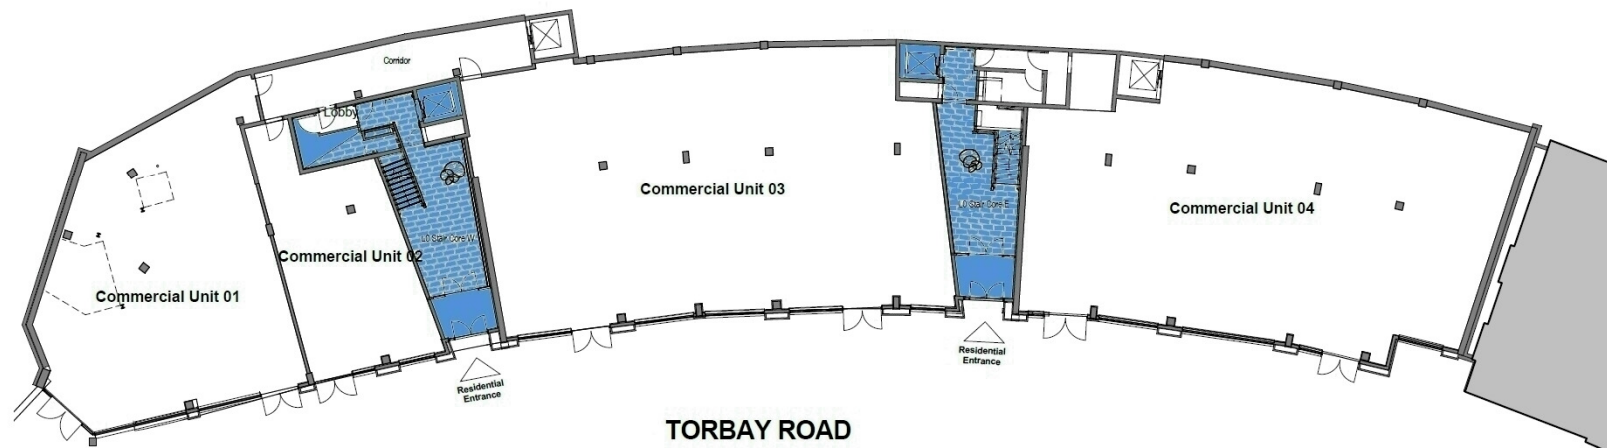

LEVEL 00 PLAN

Plan 3

Lease Plan:

**Apartment 19, Abbey Sands, Torbay Road ,Torquay ,Devon TQ2 5FB**

**Home Standards Commercial Ltd**

(E) [Info@HomeStandards.co.uk](mailto:Info@HomeStandards.co.uk)

(W) [www.HomeStandards.co.uk](http://www.HomeStandards.co.uk)

(T) 07734 841 524

Paper size: A3

Issue date: 15<sup>th</sup> October 2017

Issue number: 01

Page 2 of 2