


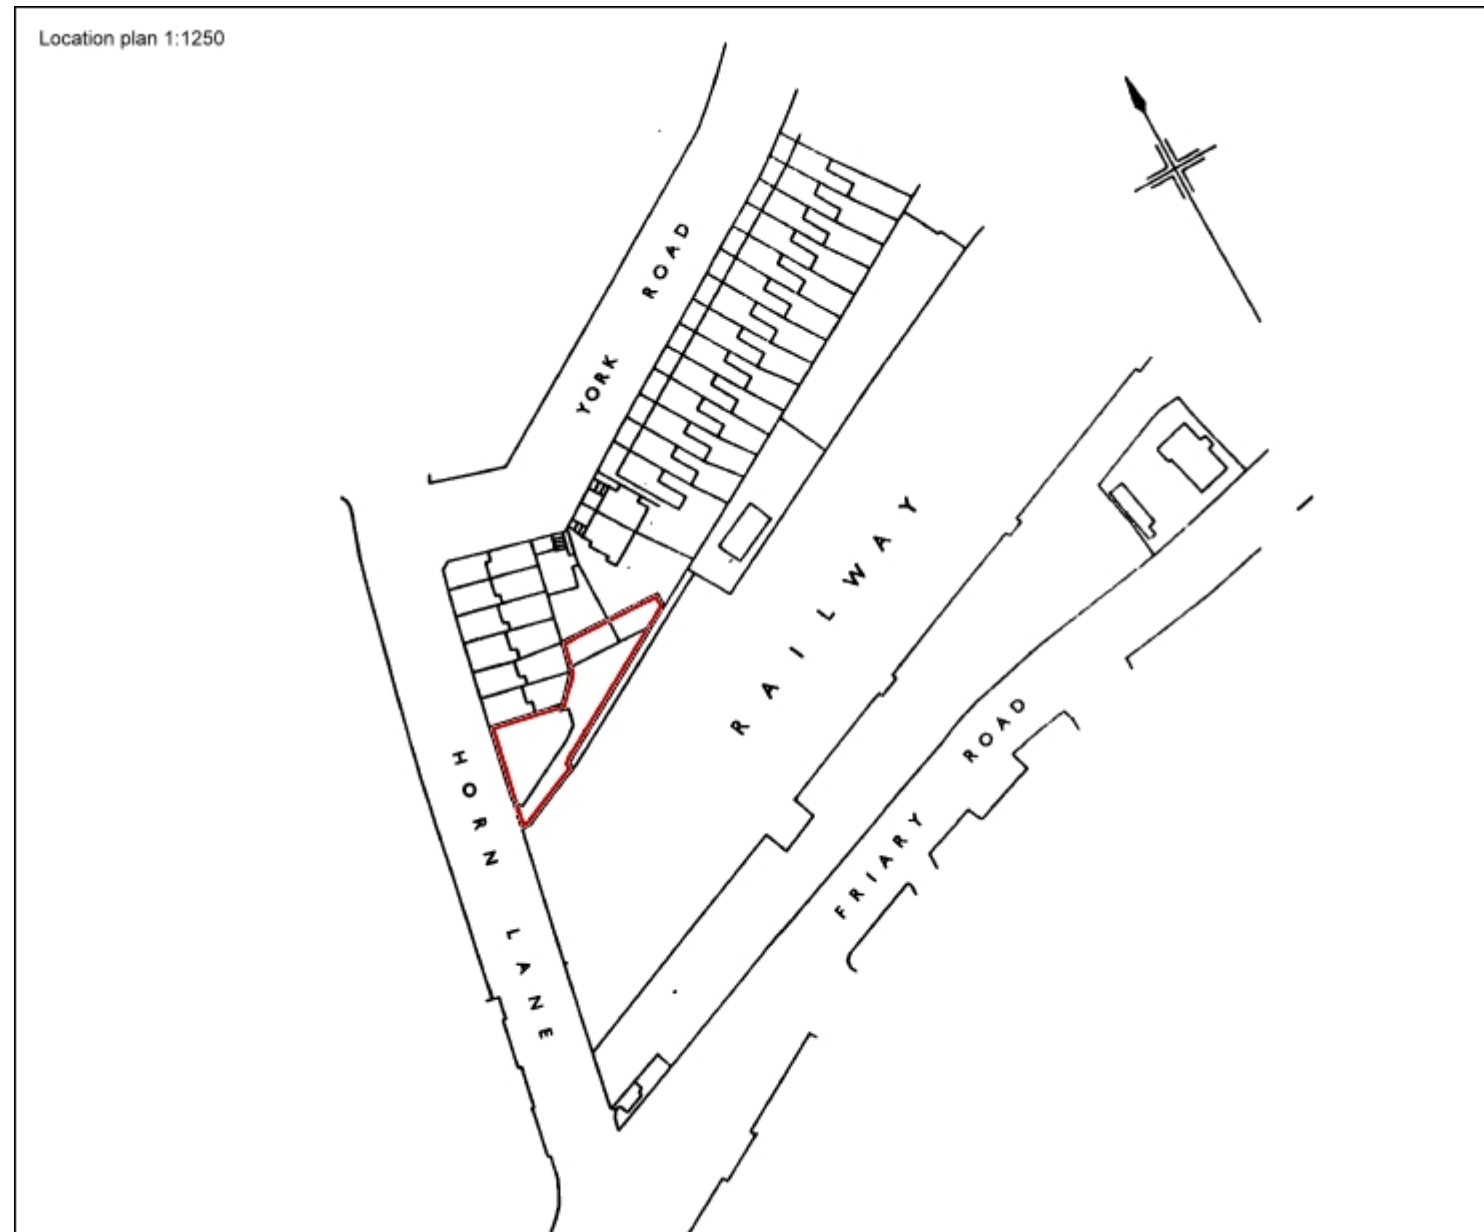

Red outlined areas = Part of the demise.
 Green outlined areas = Communal/Not demise.

Lease Plan :
222 Horn Lane, Acton, London, W3 6TG

Home Standards Ltd
 Sutton Business Centre, Restmor Way, Wallington, Surrey, SM6 7AH
 (W) www.HomeStandards.co.uk
 (E) Info@HomeStandards.co.uk
 (T) 0208 648 9871
 Scale: 1:200. Paper size: A3
 Issue date: 25th March 2015. Issue number: 01. Page 1 of 2



Red outlined areas = Part of the demise.
Green outlined areas = Communal/Not demise.

Lease Plan :

222 Horn Lane, Acton, London, W3 6TG

Home Standards Ltd

Sutton Business Centre, Restmor Way, Wallington, Surrey, SM6 7AH

(W) www.HomeStandards.co.uk

(E) Info@HomeStandards.co.uk

(T) 0208 648 9871

Scale: 1:200. Paper size: A3

Issue date: 25th March 2015. Issue number: 01. Page 2 of 2