


Lease Plan :
374 Bath Road, Hounslow, TW4 7HT

Home Standards Ltd
Sutton Business Centre
Restmor Way, Sutton, SM6 7AH
(W) www.HomeStandards.co.uk
(E) Info@HomeStandards.co.uk
(T) 0208 648 9871
Scale: 1:200
Paper size: A3
Date of issue: 30th September 2015
Issue number: 01
Page 1 of 2

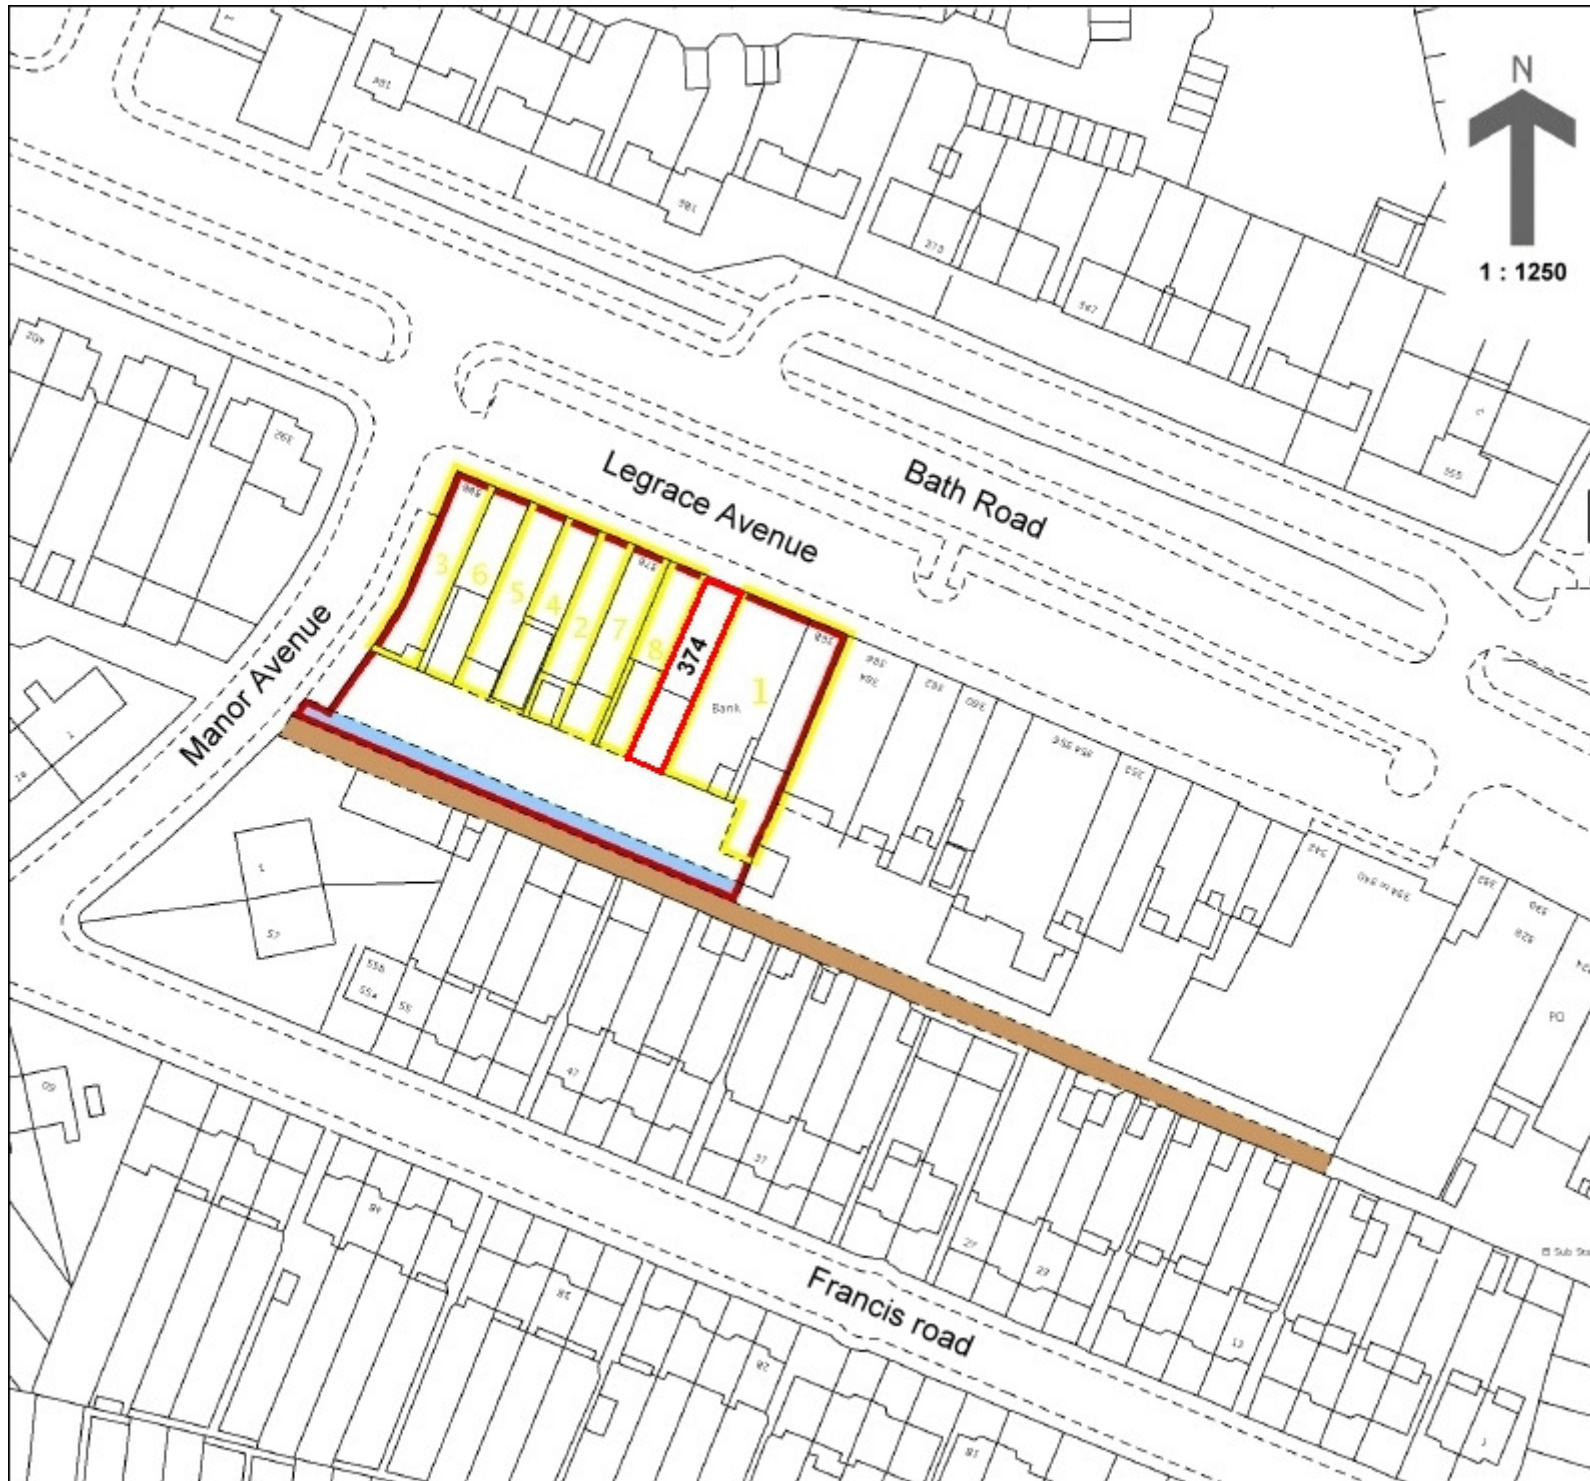

Lease Plan :
 374 Bath Road, Hounslow, TW4 7HT

Home Standards Ltd
 Sutton Business Centre
 Restmor Way, Sutton, SM6 7AH
 (W) www.HomeStandards.co.uk
 (E) Info@HomeStandards.co.uk
 (T) 0208 648 9871
 Scale: 1:1250
 Paper size: A3
 Date of issue: 30th September 2015
 Issue number: 01
 Page 2 of 2