



BASEMENT LEVEL

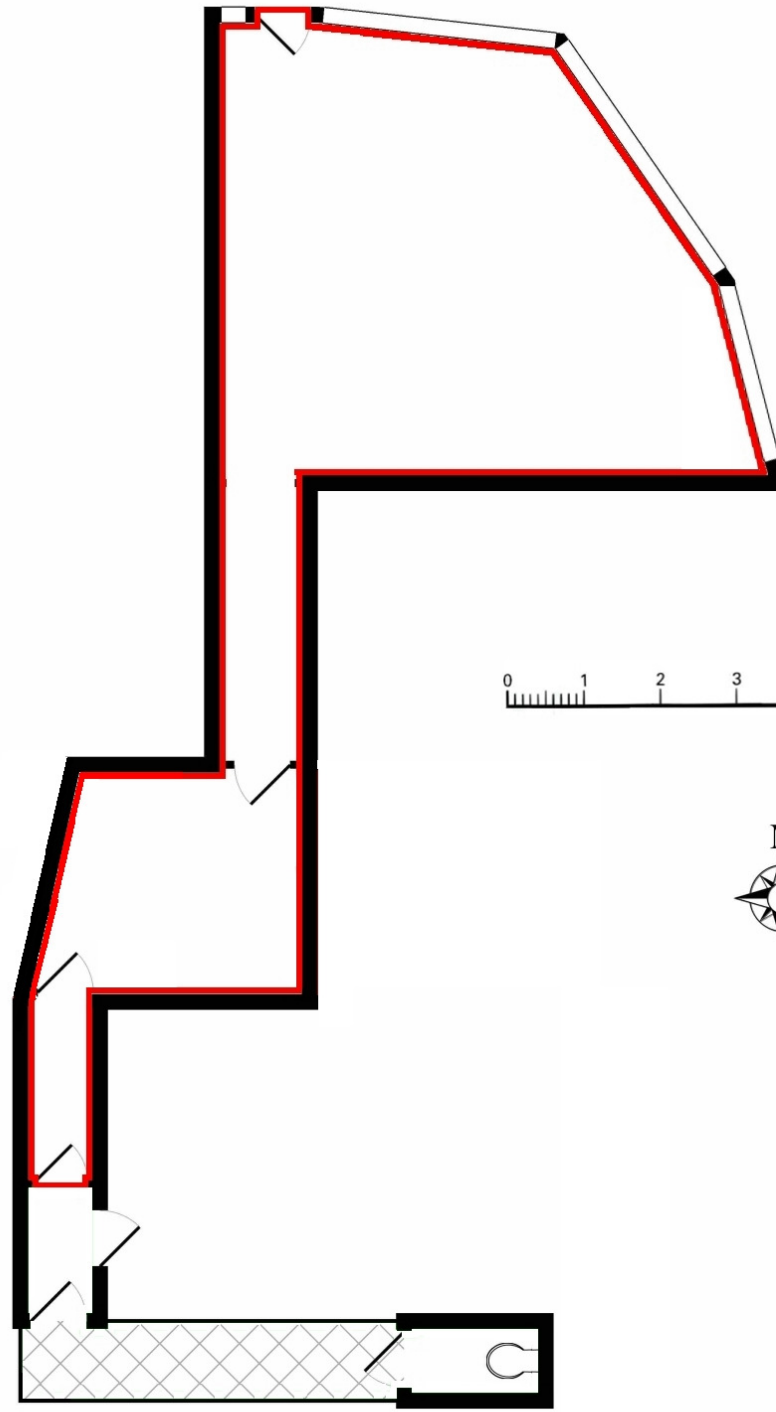

GROUND FLOOR

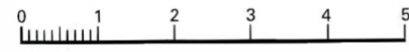

Plan 1

Lease Plan :

51 Southbourne Grove, Southbourne, Bournemouth, BN6 3QT

Home Standards Commercial Ltd

(E) Info@HomeStandards.co.uk

(W) www.HomeStandards.co.uk

(T) 07734 841 524


Scale: 1:100

Paper size: A3

Issue date: 04th May 2017

Issue number: 01

Page 1 of 2

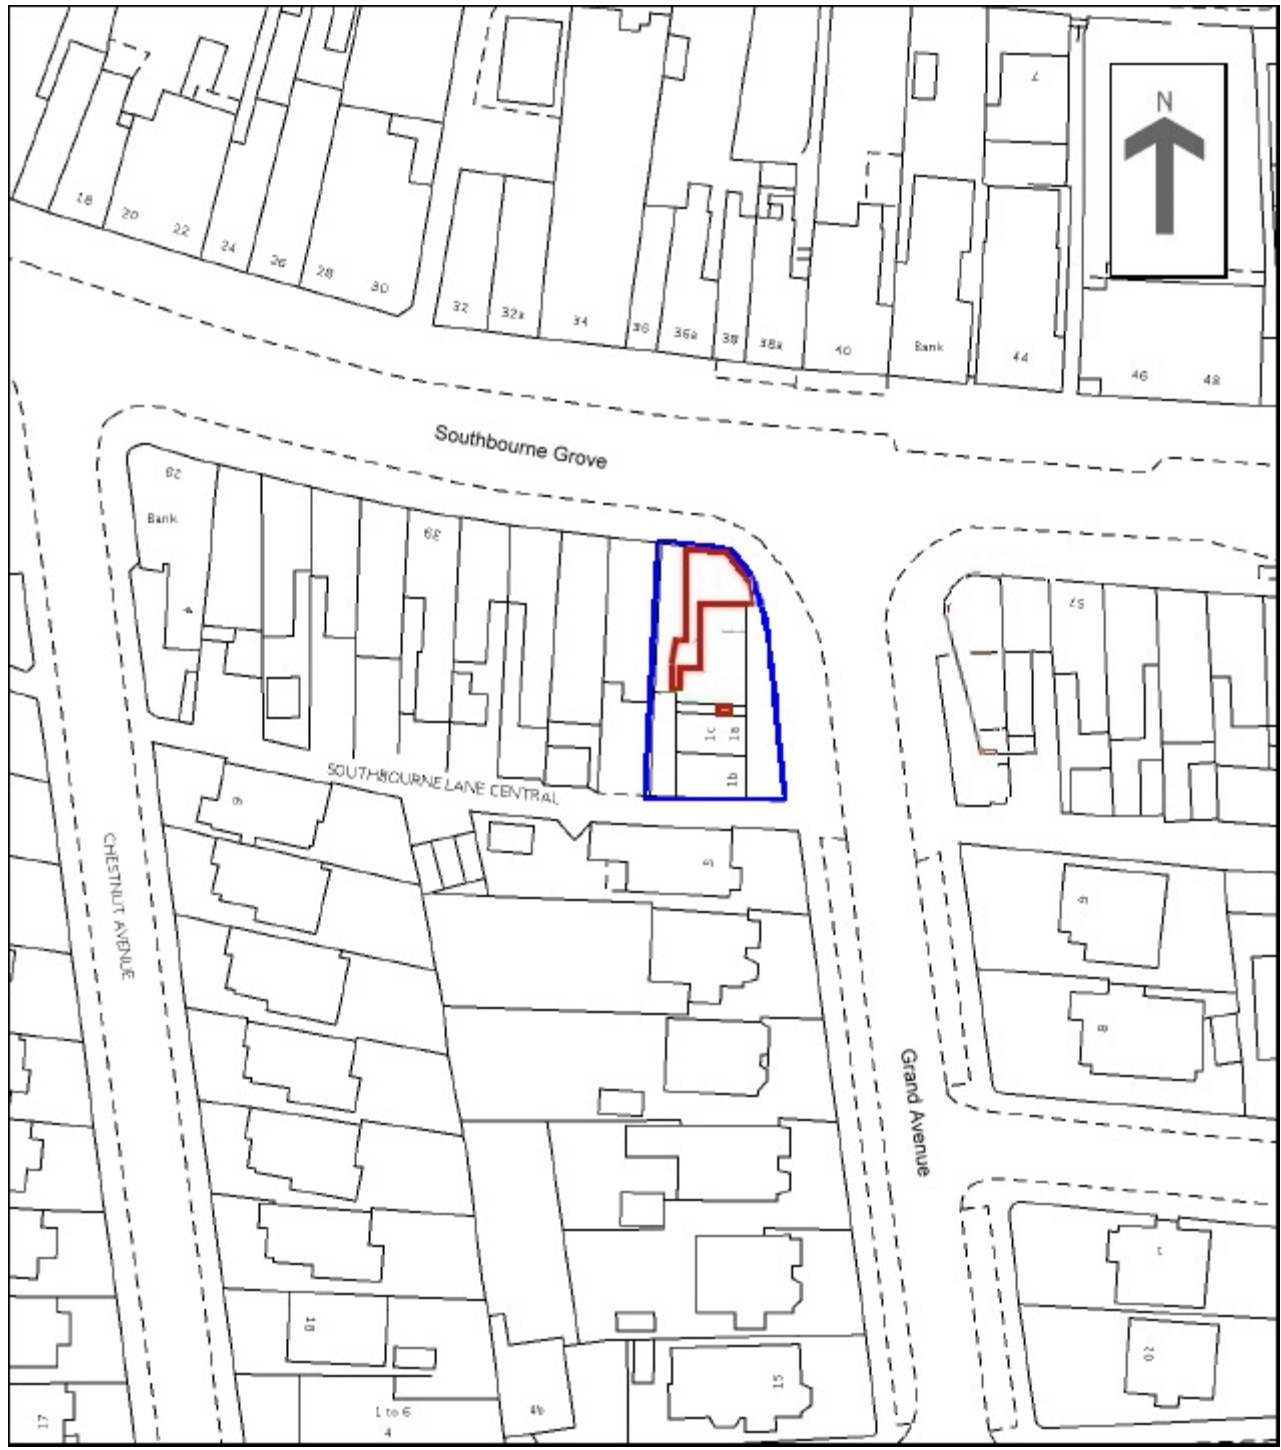

Plan 2.

Notes:

Lease Plan :

51 Southbourne Grove, Southbourne, Bournemouth, BN6 3QT

Home Standards Commercial Ltd

(E) Info@HomeStandards.co.uk

(W) www.HomeStandards.co.uk

(T) 07734 841 524

Scale: 1:1250

Paper size: A3

Issue date: 04th May 2017

Issue number: 01

Page 2 of 2