




3rd Floor

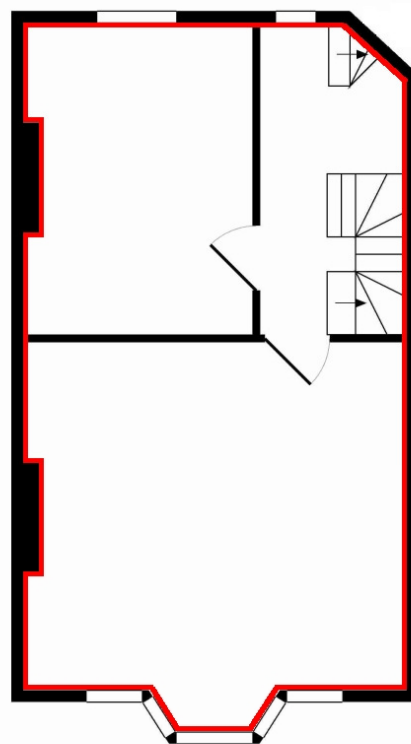

2nd Floor

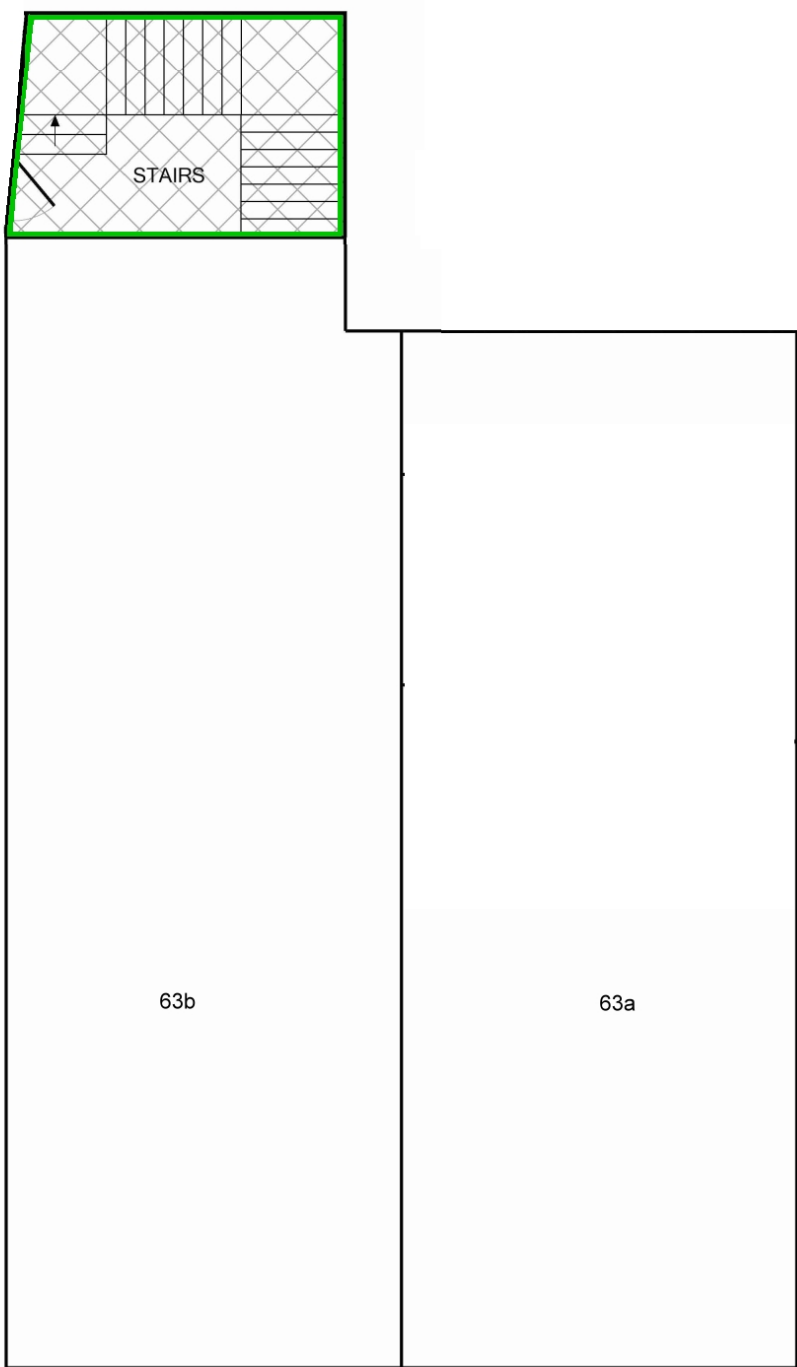

Ground Floor

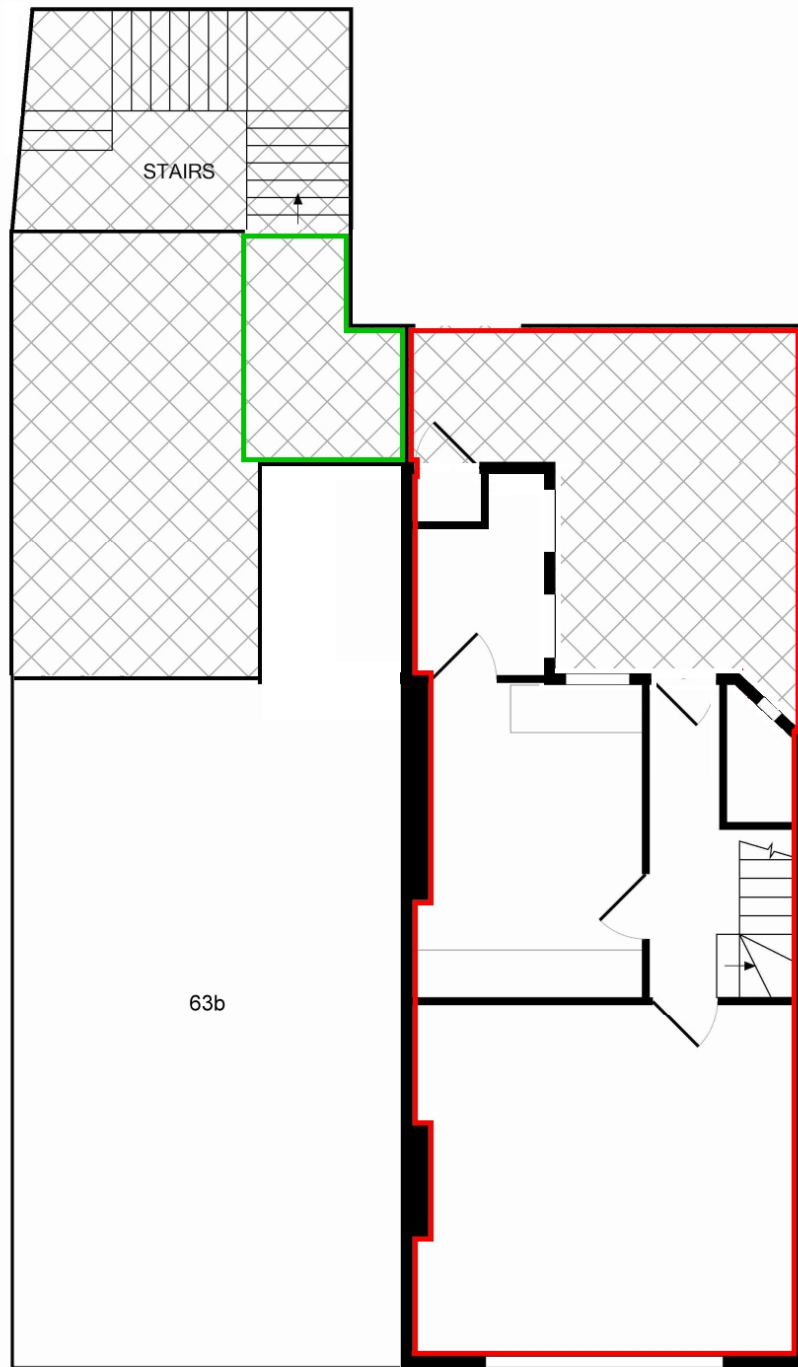


1st Floor



Lease Plan :  
**63a Putney High Street, London, SW15 1SR**

**Simply Think UK**  
 1 Field Place Parade  
 The Strand, Goring-by-Sea  
 West Sussex, BN12 6BS  
 (T) 0845 194 7330  
 Scale: 1:100  
 Paper size: A3  
 Issue date: 09<sup>th</sup> September 2016  
 Issue number: 01  
 Page 1 of 2

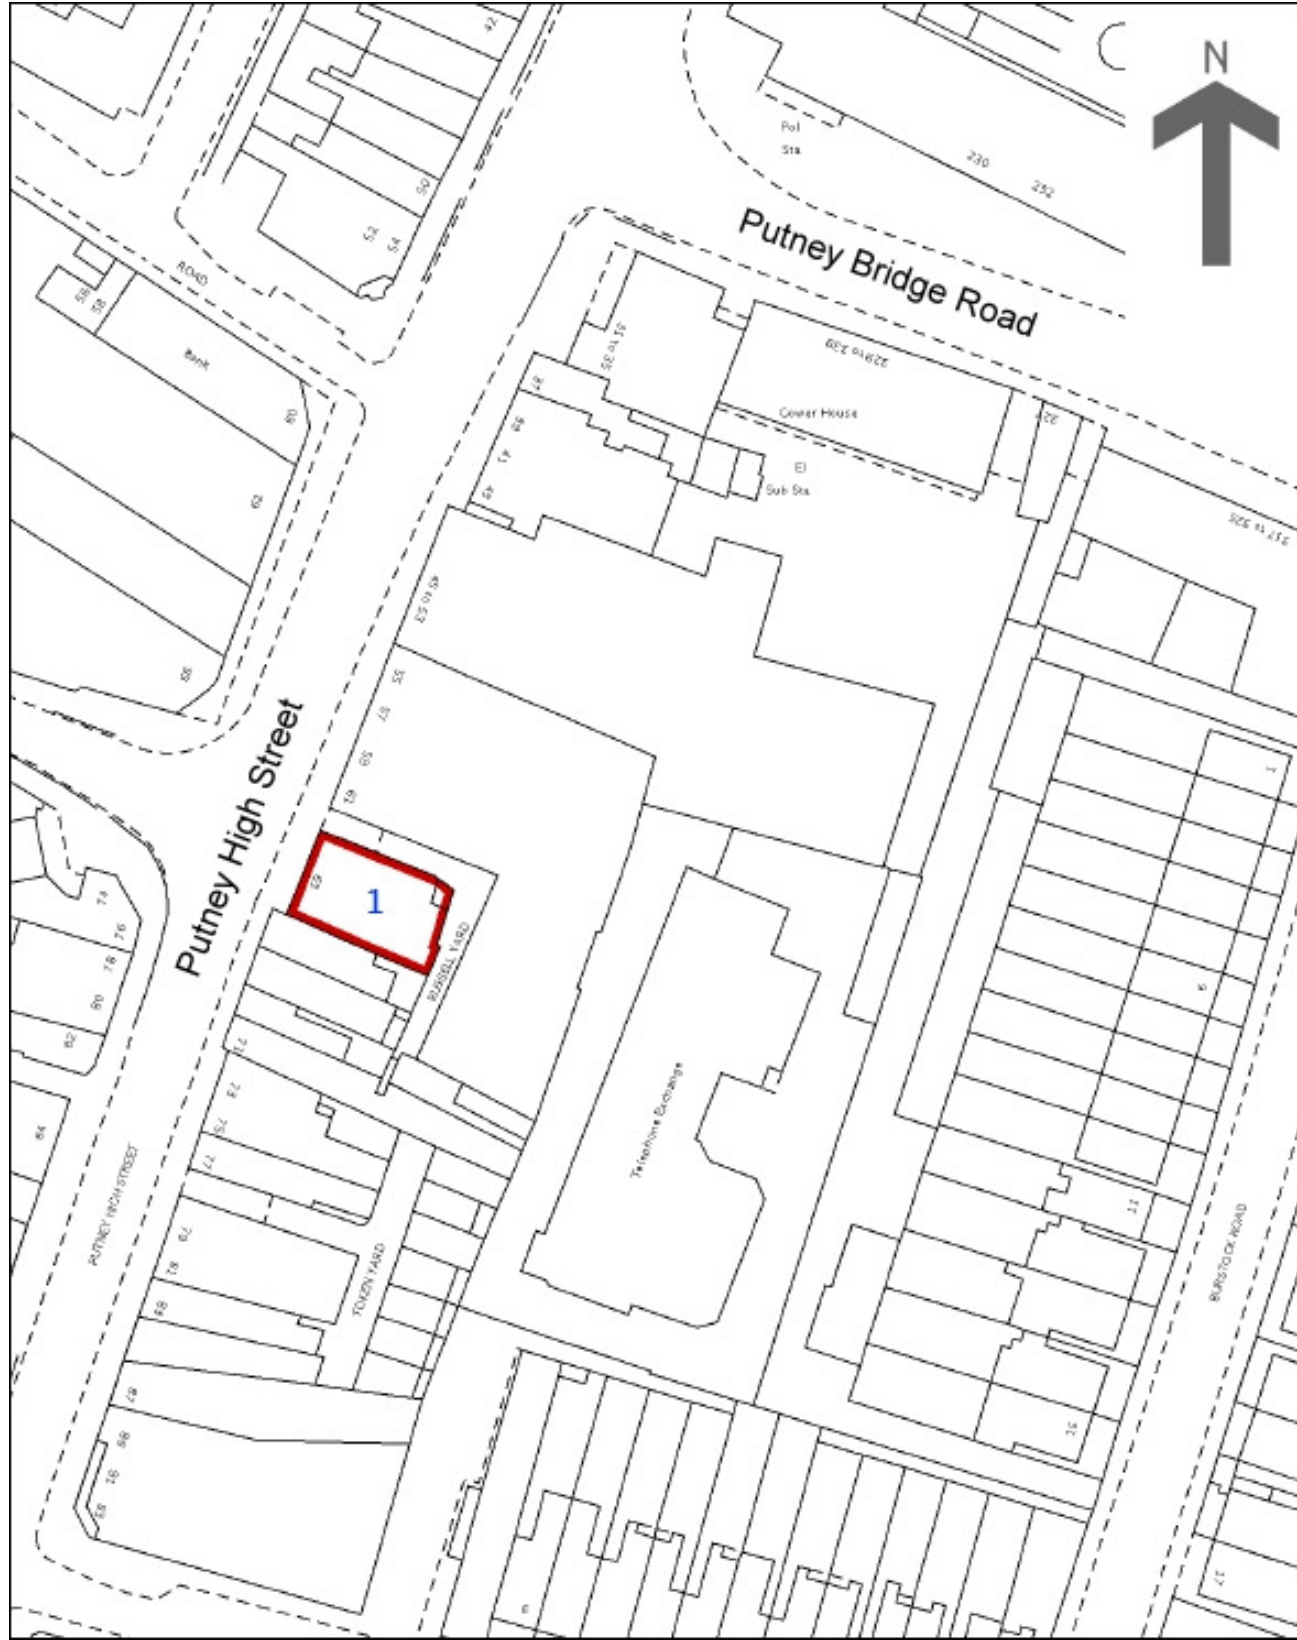

Page 2.



Lease Plan :  
**63a Putney High Street, London, SW15 1SR**

**Simply Think UK**  
1 Field Place Parade  
The Strand, Goring-by-Sea  
West Sussex, BN12 6BS  
(T) 0845 194 7330  
Scale: 1:1250  
Paper size: A3  
Issue date: 09<sup>th</sup> September 2016  
Issue number: 01  
Page 2 of 2