


GROUND FLOOR

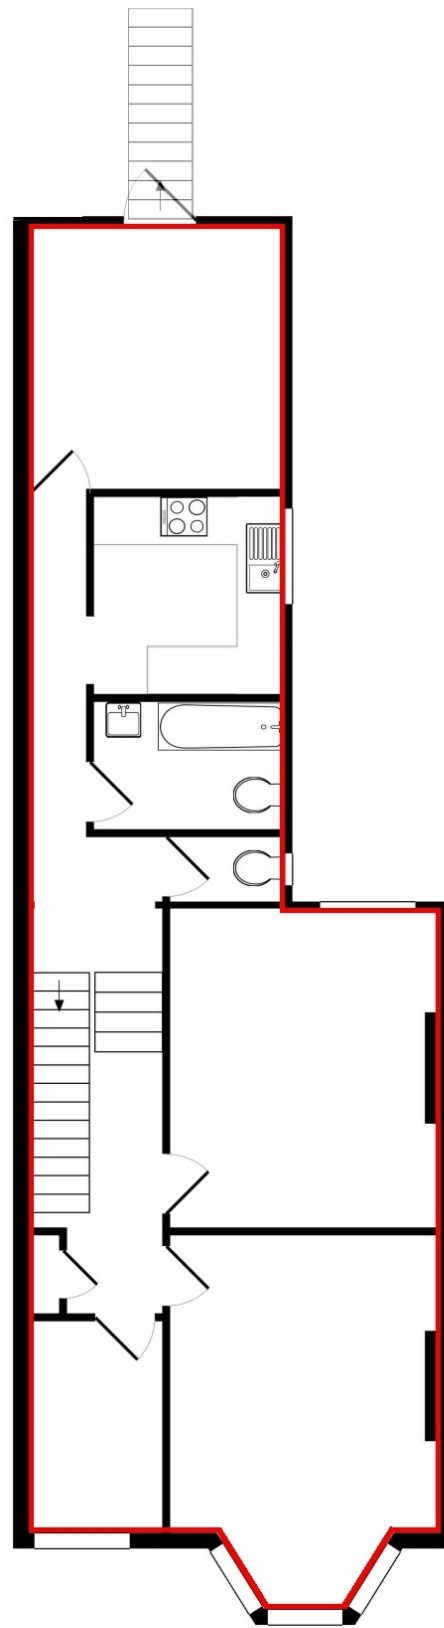


1ST FLOOR

Plan 1.

Lease Plan :  
**First Floor Flat, 56b Ethelbert Road, Cliftonville, Margate, Kent, CT9 1SB**

**Home Standards Commercial Ltd**  
(E) Kevin.Keogh@HomeStandards.co.uk  
(T) 07734 841 524  
Scale: 1:100  
Paper size: A3  
Issue date: 12<sup>th</sup> January 2017  
Issue number: 02  
Page 1 of 2

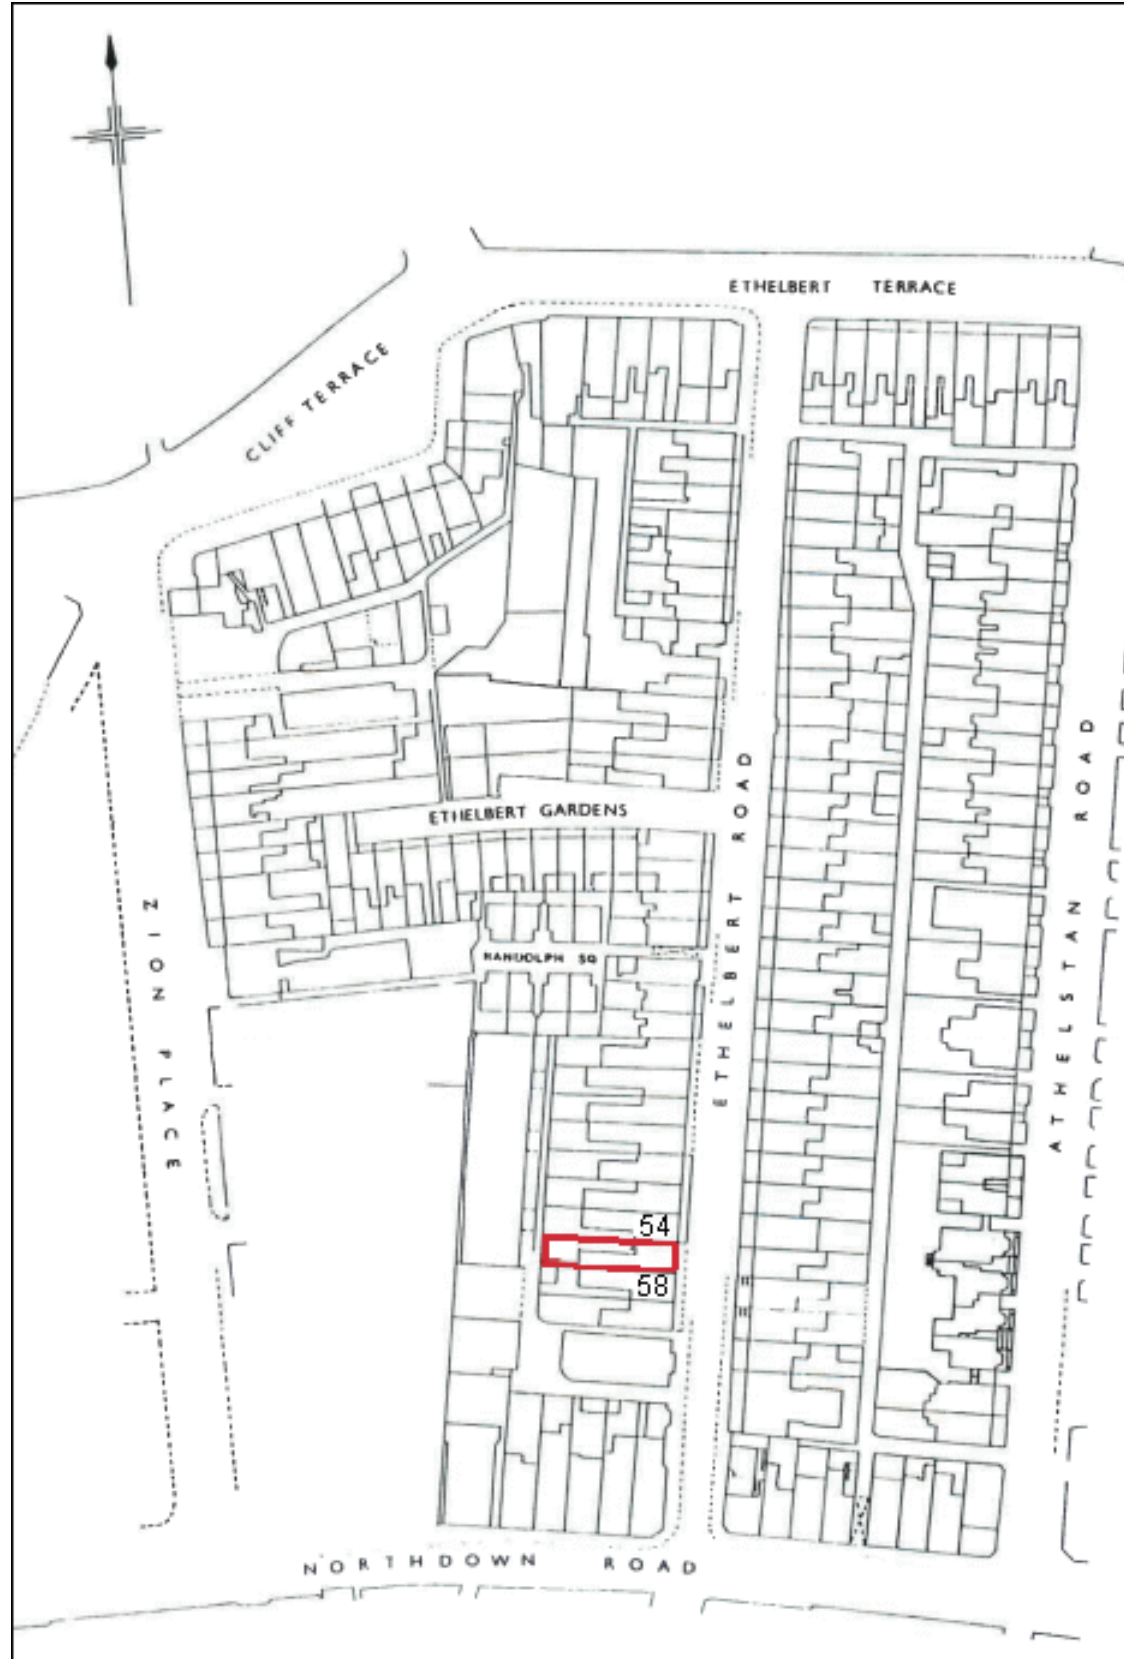

Plan 2.

Notes:

Lease Plan :

**First Floor Flat, 56b Ethelbert Road, Cliftonville, Margate, Kent, CT9 1SB**

**Home Standards Commercial Ltd**

(E) Kevin.Keogh@HomeStandards.co.uk

(T) 07734 841 524

Scale: 1:1250

Paper size: A3

Issue date: 12<sup>th</sup> January 2017

Issue number: 02

Page 2 of 2