
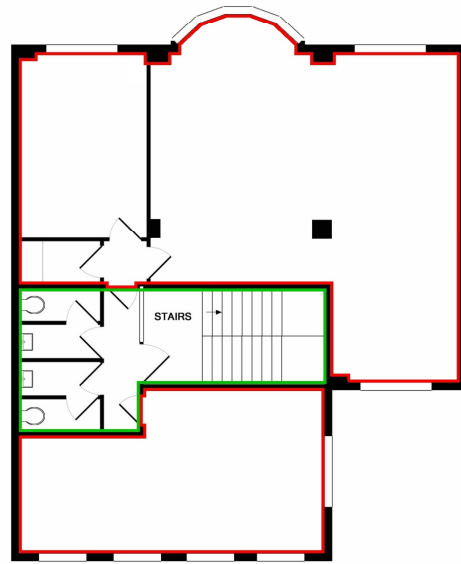


GROUND FLOOR

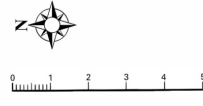


1ST FLOOR

Plan 1

Lease Plan :  
**First Floor Offices, Lexham House, 14a Hill Avenue, Amersham, HP6 5BW**

**Home Standards Commercial Ltd**  
 (E) Info@HomeStandards.co.uk  
 (W) www.HomeStandards.co.uk  
 (T) 07734 841 524  
 Scale: 1:400  
 Paper size: A4  
 Issue date: 25<sup>th</sup> April 2017  
 Issue number: 01  
 Page 1 of 2

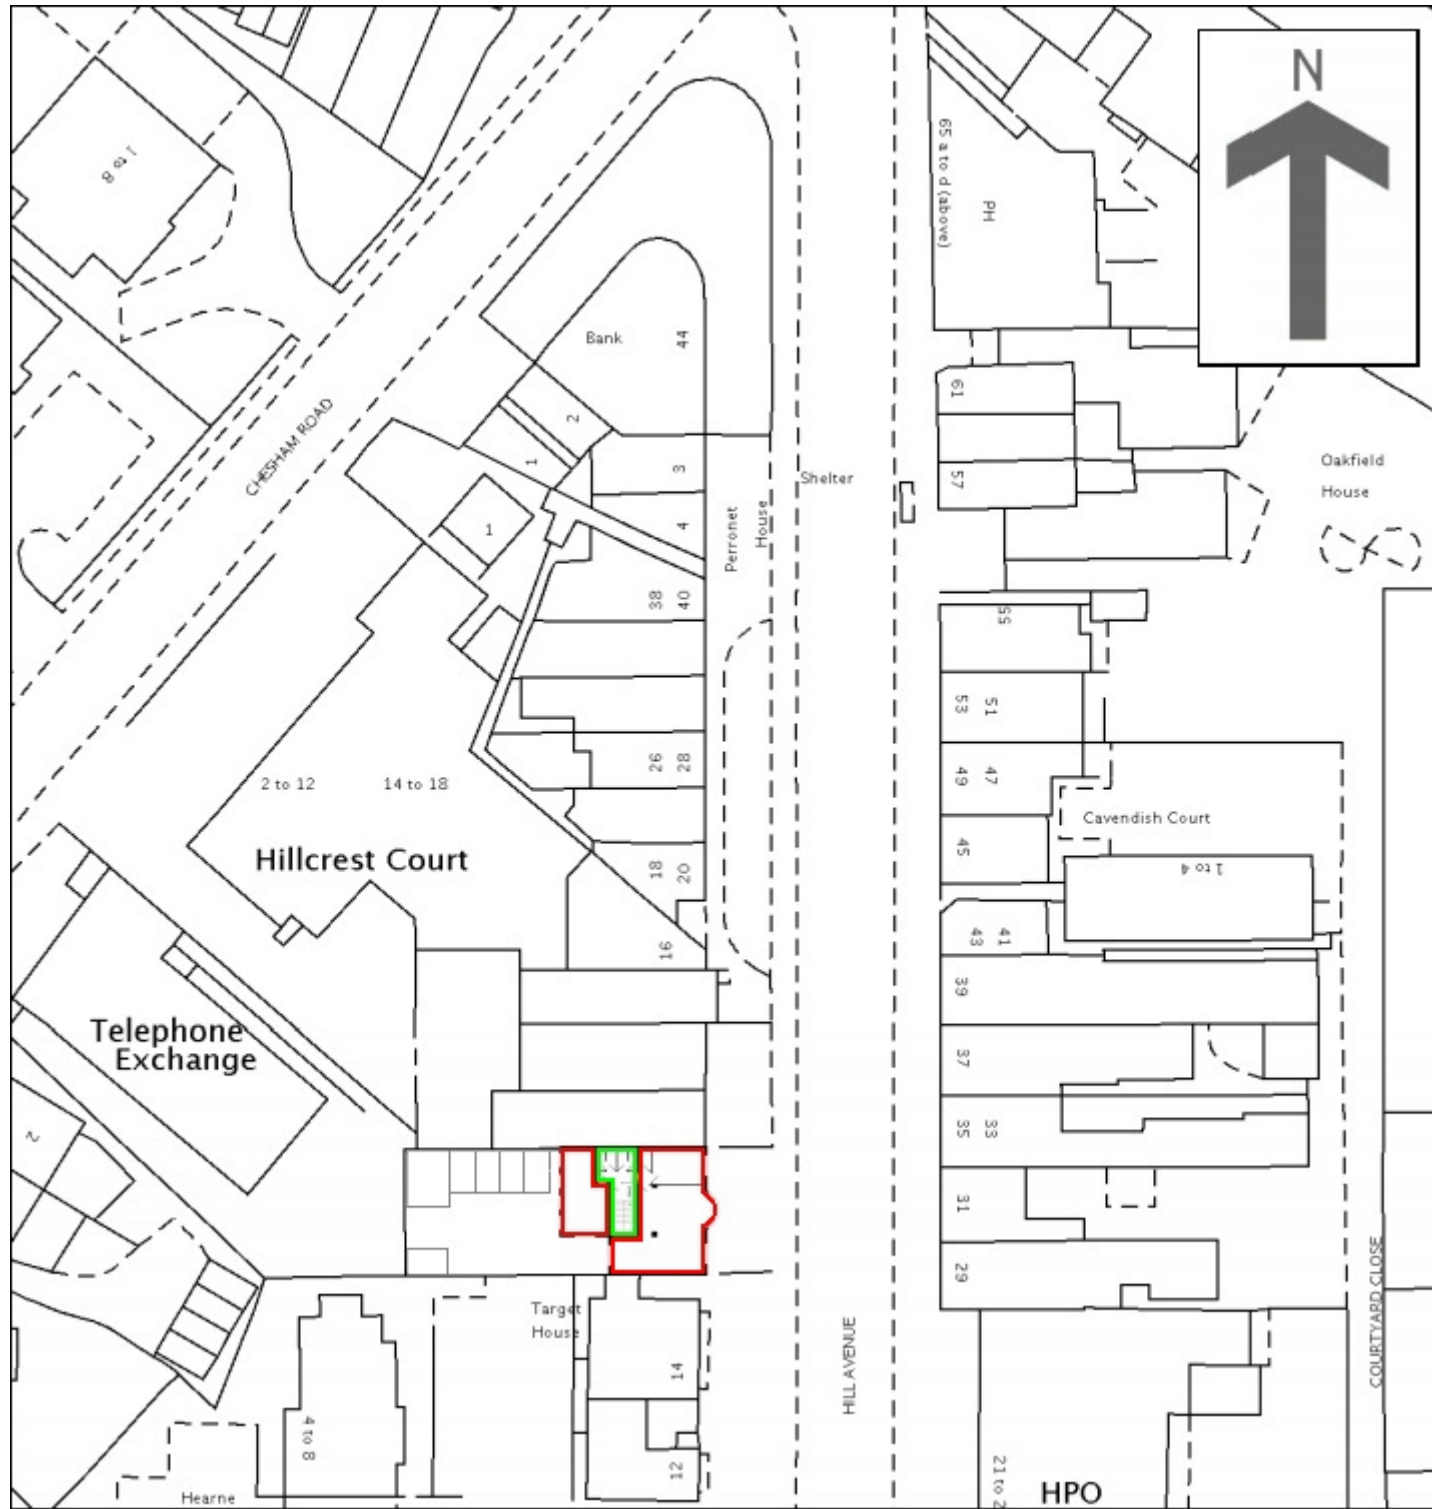

Plan 2.

Notes:

Lease Plan :  
**First Floor Offices, Lexham House, 14a Hill Avenue, Amersham, HP6 5BW**

**Home Standards Commercial Ltd**  
 (E) Info@HomeStandards.co.uk  
 (W) www.HomeStandards.co.uk  
 (T) 07734 841 524  
 Scale: 1:1250  
 Paper size: A4  
 Issue date: 25<sup>th</sup> April 2017  
 Issue number: 01  
 Page 2 of 2