


Ground Floor Lease

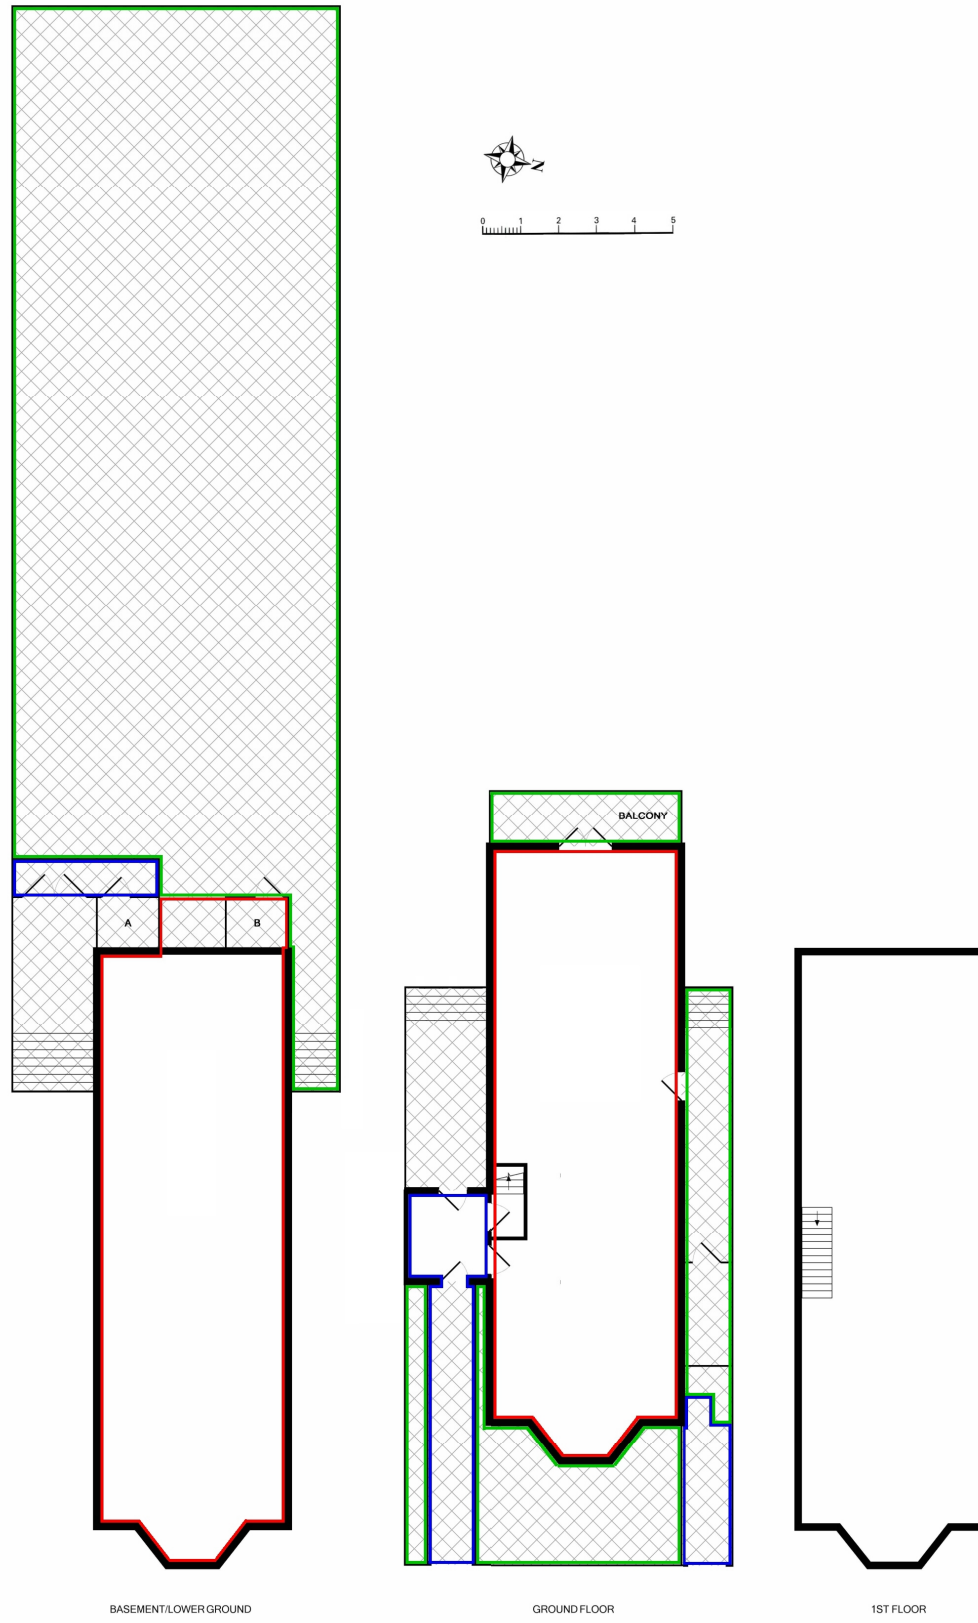


Plan 1

Lease Plan :

203 Park Road, Kingston-upon-Thames, Surrey, KT2 5JY

Home Standards Commercial Ltd
(E) Info@HomeStandards.co.uk
(W) www.HomeStandards.co.uk
(T) 07734 841 524
Scale: 1:200
Paper size: A3
Issue date: 12th July 2017
Issue number: Issue 01
Page 1 of 3


First Floor Lease

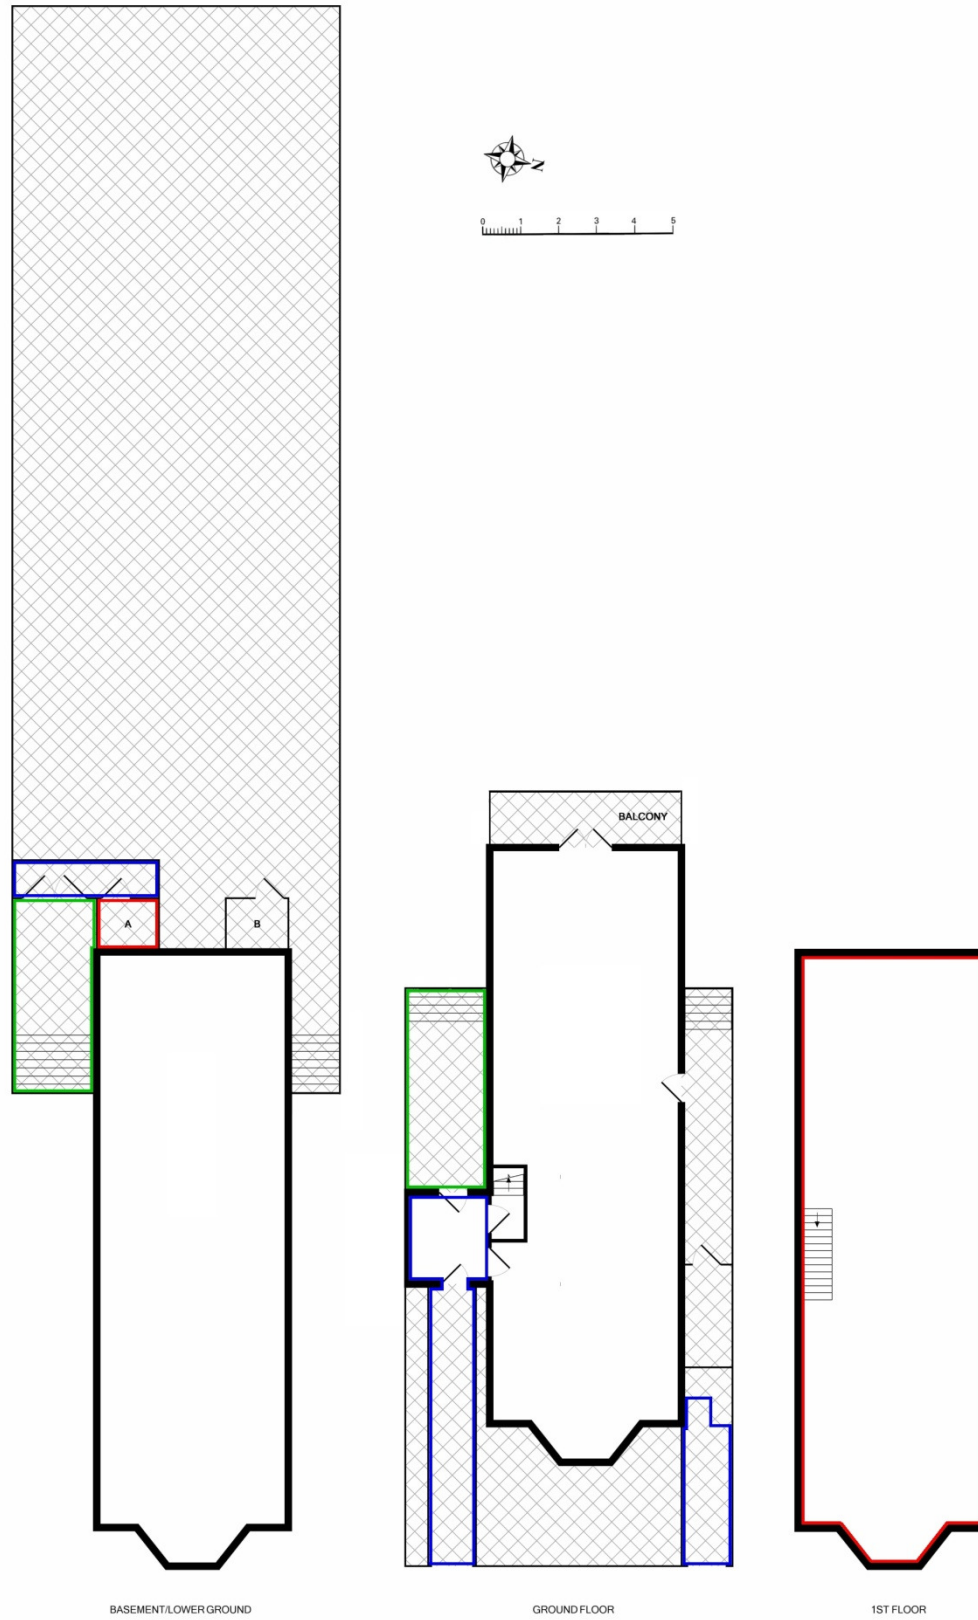

Plan 2

Lease Plan :
203 Park Road, Kingston-upon-Thames, Surrey, KT2 5JY

Home Standards Commercial Ltd
(E) Info@HomeStandards.co.uk
(W) www.HomeStandards.co.uk
(T) 07734 841 524
Scale: 1:200
Paper size: A3
Issue date: 12th July 2017
Issue number: Issue 01
Page 2 of 3

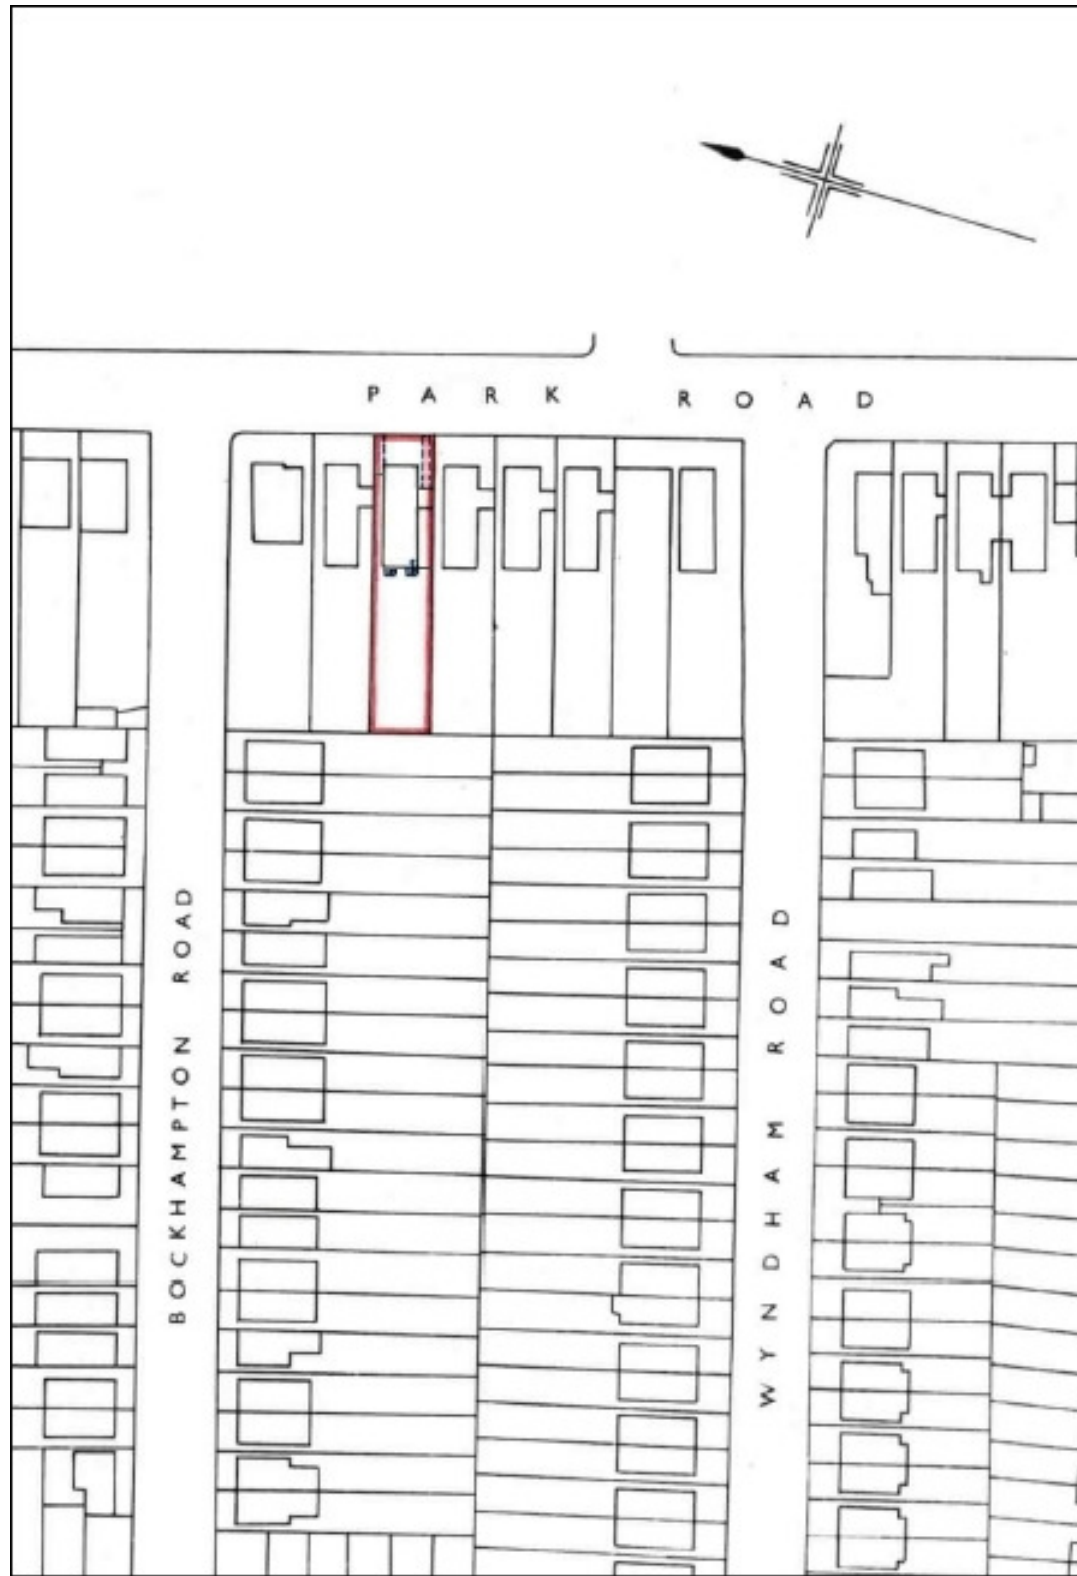

Plan 3

Notes:

Lease Plan :
203 Park Road, Kingston-upon-Thames, Surrey, KT2 5JY

Home Standards Commercial Ltd
(E) Info@HomeStandards.co.uk
(W) www.HomeStandards.co.uk
(T) 07734 841 524
Scale: 1:1250
Paper size: A3
Issue date: 12th July 2017
Issue number: Issue 01
Page 3 of 3