


Page 1.

Notes:

Lease Plan :  
**Flat 1, 73 Northlands Road, Southampton, SO15 2LP**

**Kevin J Keogh Lease Plans & EPC's**  
 (E) Kevin.Keogh@HomeStandards.co.uk  
 (T) 07734 841 524  
 Scale: 1:200  
 Paper size: A3  
 Issue date: 18<sup>th</sup> September 2016  
 Issue number: 02 (19<sup>th</sup> Oct 2017)  
 Page 1 of 2

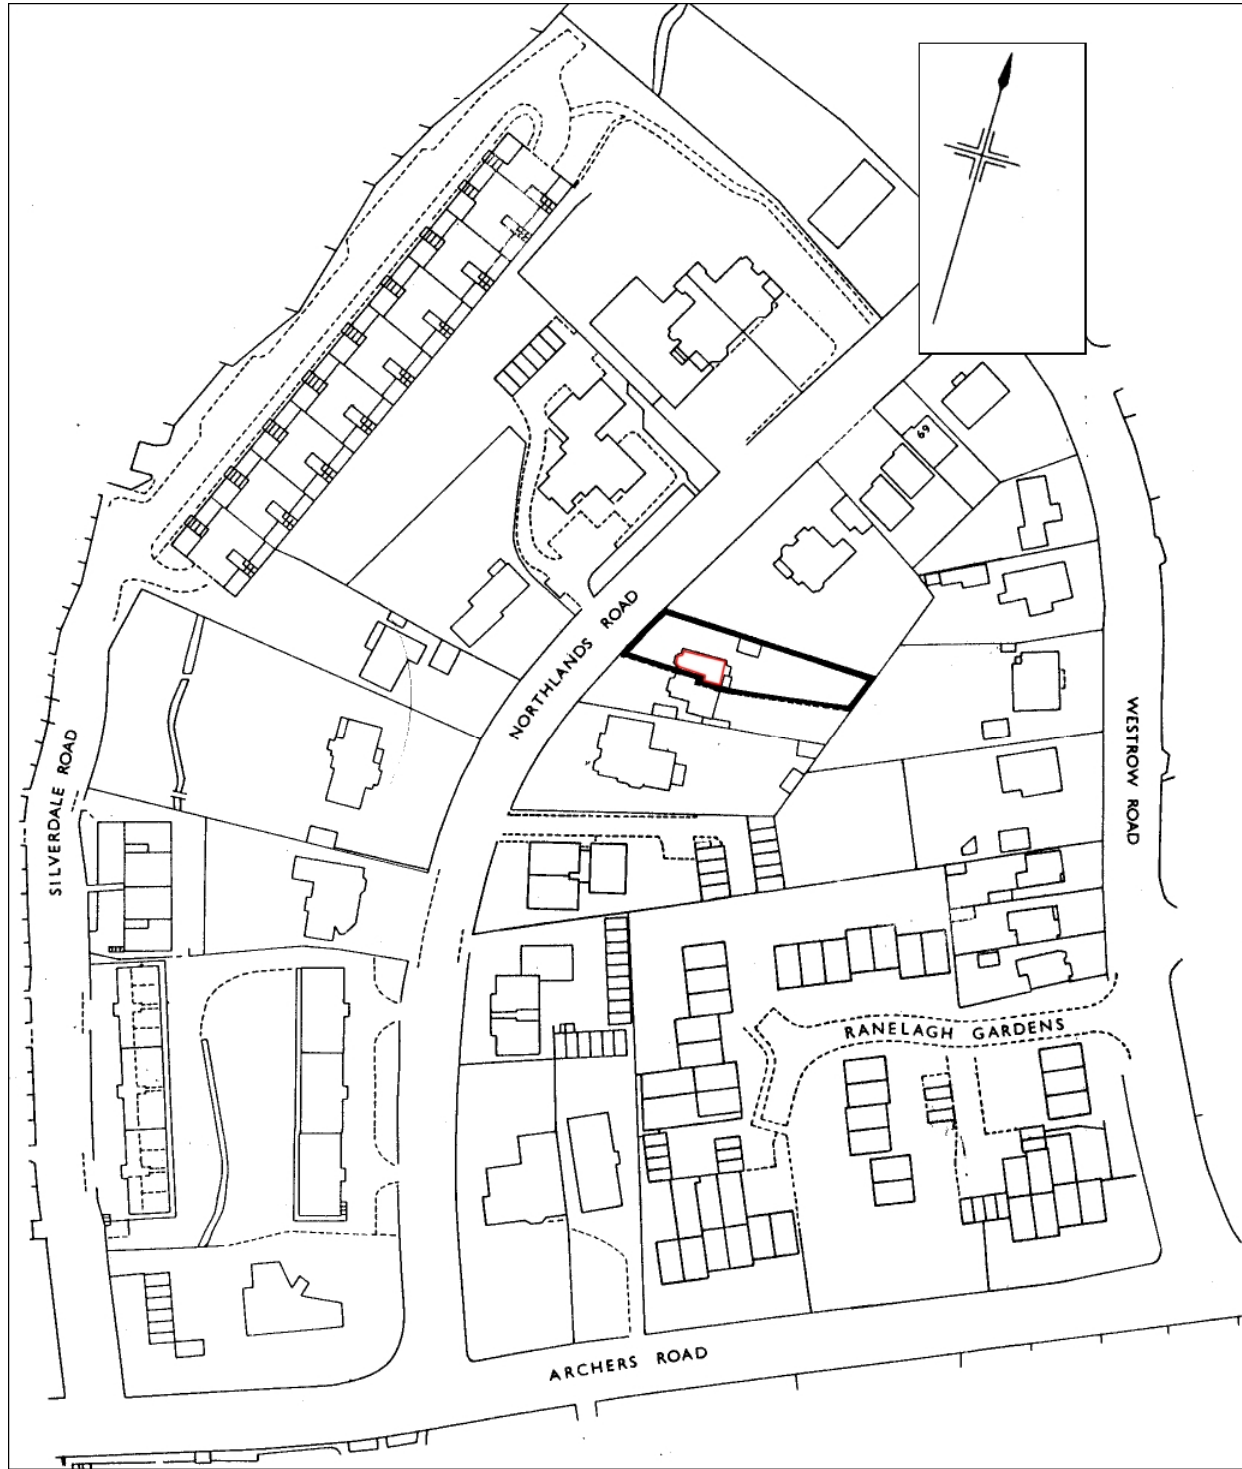

Page 2.

Notes:

Lease Plan :  
**Flat 1, 73 Northlands Road, Southampton, SO15 2LP**

**Kevin J Keogh Lease Plans & EPC's**  
(E) Kevin.Keogh@HomeStandards.co.uk  
(T) 07734 841 524  
Scale: 1:1250  
Paper size: A3  
Issue date: 18<sup>th</sup> September 2016  
Issue number: 02 (19<sup>th</sup> Oct 2017)  
Page 2 of 2