




1st Floor

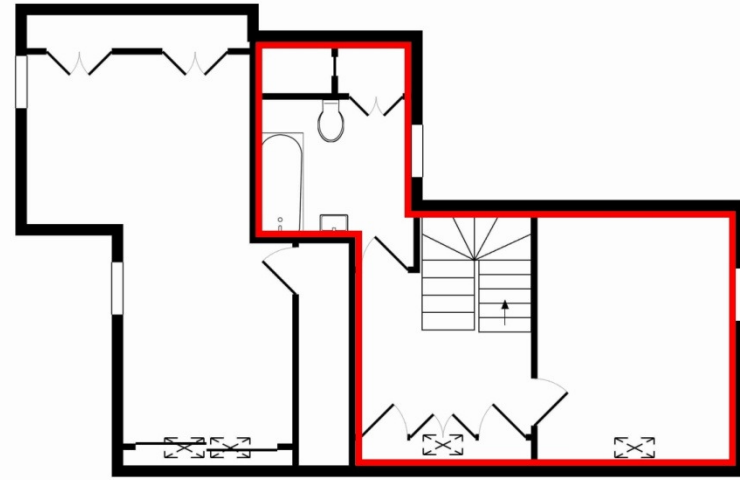

2nd Floor

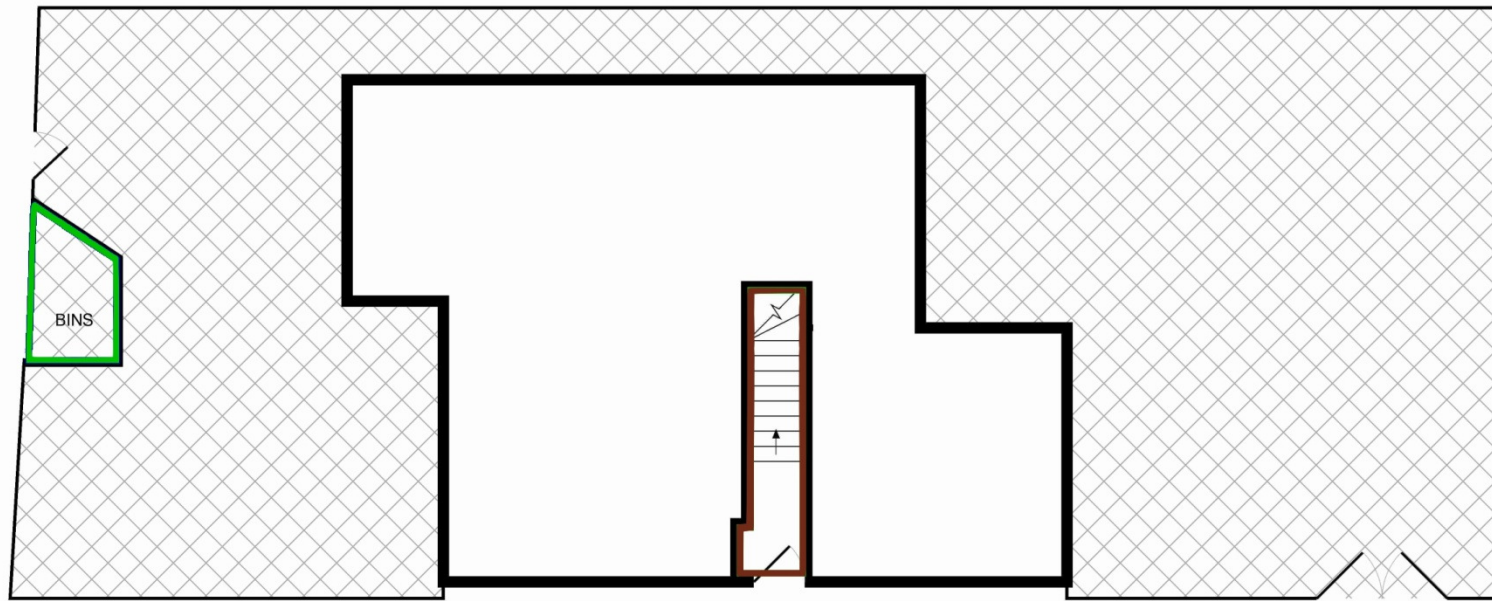

Ground Floor

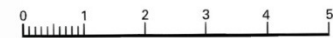

Notes:

Lease Plan :

Flat 2, 1 Hanover Road, London, SW19 1EB

Home Standards Ltd

Sutton Business Centre
 Restmor Way, Sutton, SM6 7AH
 (W) www.HomeStandards.co.uk
 (E) Info@HomeStandards.co.uk
 (T) 0208 648 9871

Scale: 1:125
 Paper size: A3
 Issue date: 24^h March 2015
 Issue number: 01
 Page 1 of 2



Notes:

Lease Plan :

Flat 2, 1 Hanover Road, London, SW19 1EB

Home Standards Ltd

Sutton Business Centre
 Restmor Way, Sutton, SM6 7AH
 (W) www.HomeStandards.co.uk
 (E) Info@HomeStandards.co.uk
 (T) 0208 648 9871
 Scale: 1:125
 Paper size: A3
 Issue date: 24th March 2015
 Issue number: 01
 Page 2 of 2