



LOWER GROUND FLOOR

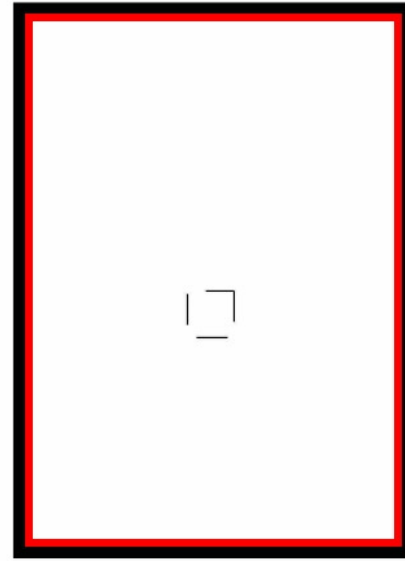

ATTIC LEVEL

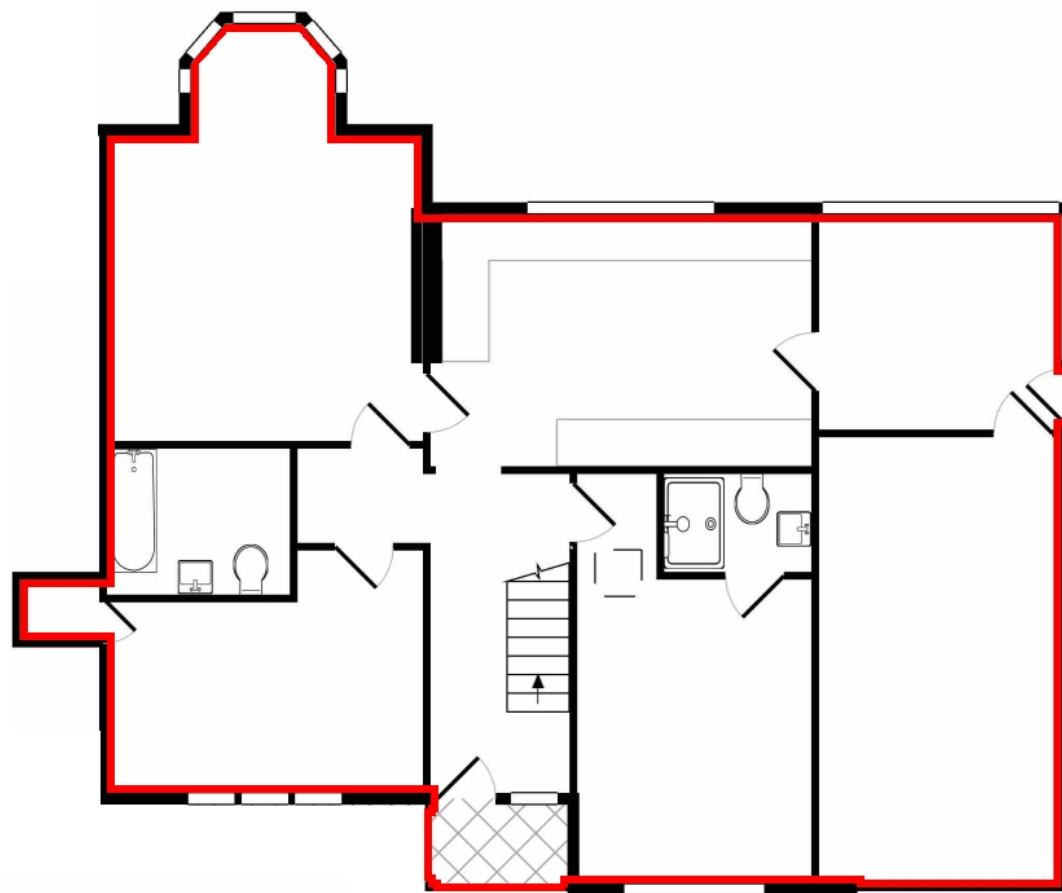

GROUND FLOOR

Page 1.

Notes:

Lease Plan :

**Flat 2, The Copse, 47 Alma Road, Reigate, Surrey, RH2 0DN**

**Home Standards Commercial Ltd**

(E) Kevin.Keogh@HomeStandards.co.uk

(T) 07734 841 524


Scale: 1:100

Paper size: A3

Issue date: 06<sup>th</sup> December 2016

Issue number: 01

Page 1 of 2

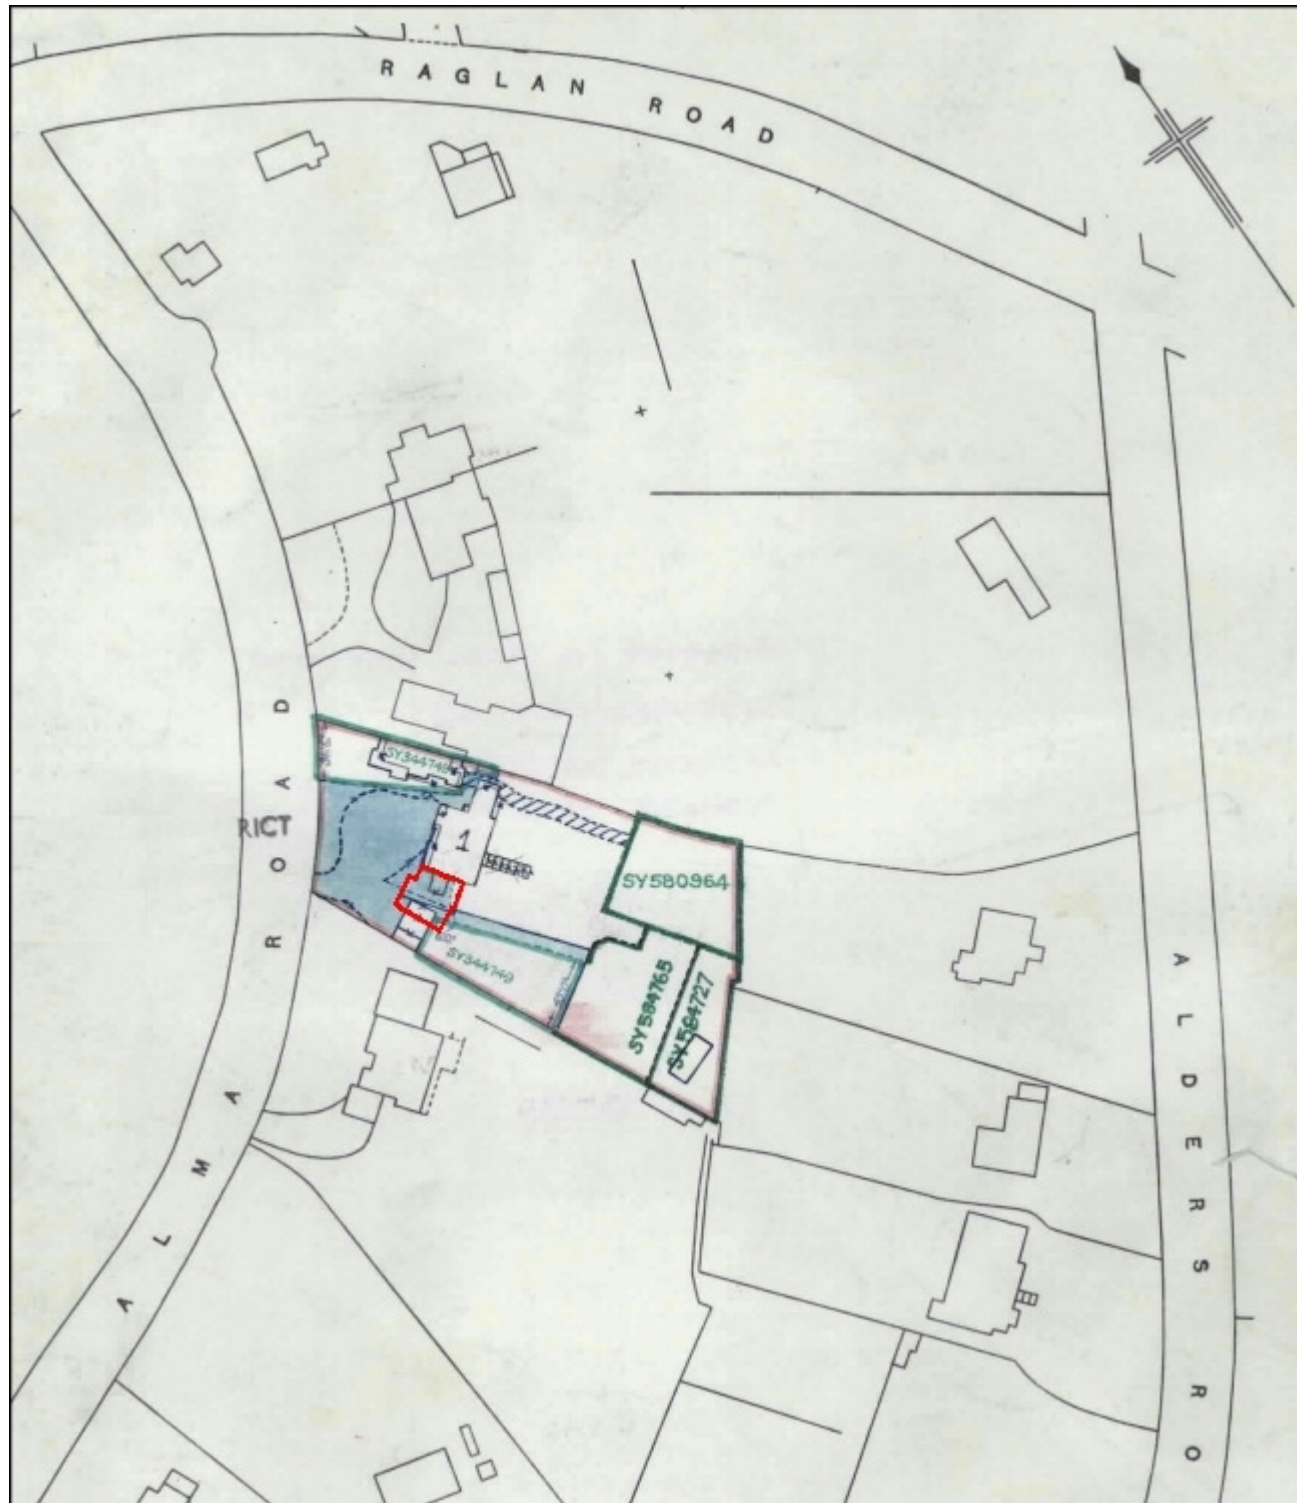

Page 2.

Notes:

Lease Plan :  
**Flat 2, The Copse, 47 Alma Road, Reigate, Surrey, RH2 0DN**

**Home Standards Commercial Ltd**  
(E) Kevin.Keogh@HomeStandards.co.uk  
(T) 07734 841 524  
Scale: 1:1250  
Paper size: A3  
Issue date: 06<sup>th</sup> December 2016  
Issue number: 01  
Page 1 of 2