



Ground Floor

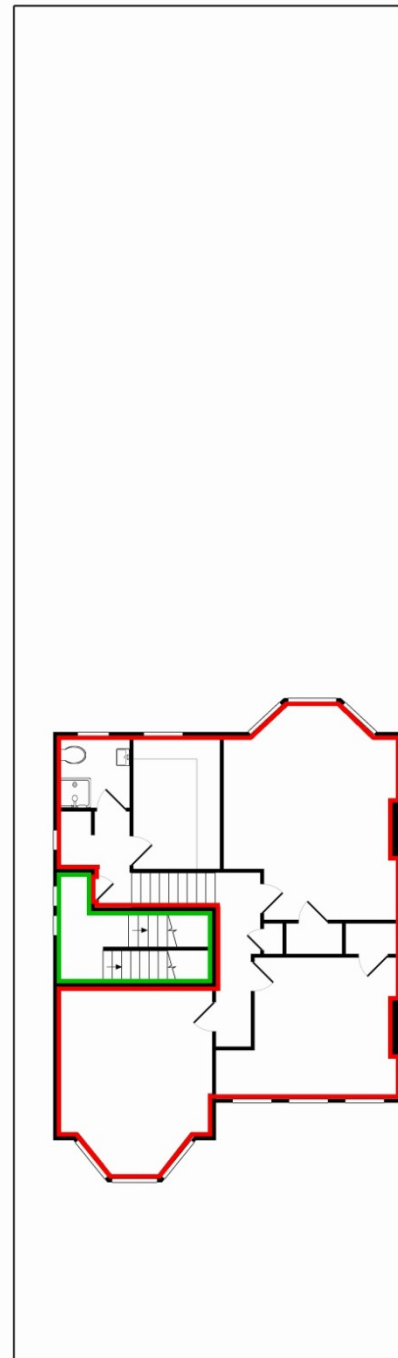

1st Floor

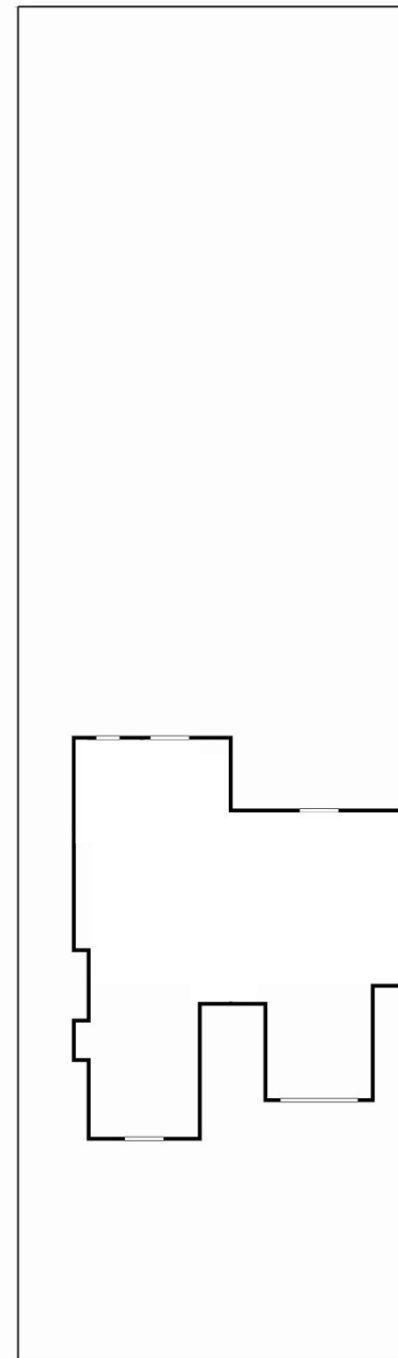

2nd Floor



Red outlined areas = extent of demise.

Green outlined areas = Shared/Communal.

Lease Plan :

Flat C, 25 Tweedy Road, Bromley, BR1 3PR

Home Standards Ltd

SBC House

Restmor Way, Wallington, Surrey, SM6 7AH

(E) Info@HomeStandards.co.uk

(T) 0208 648 9871


Date of issue: 02nd June 2015

Issue No. 01

Paper size: A3

Scale: 1:200

Page 2 of 2

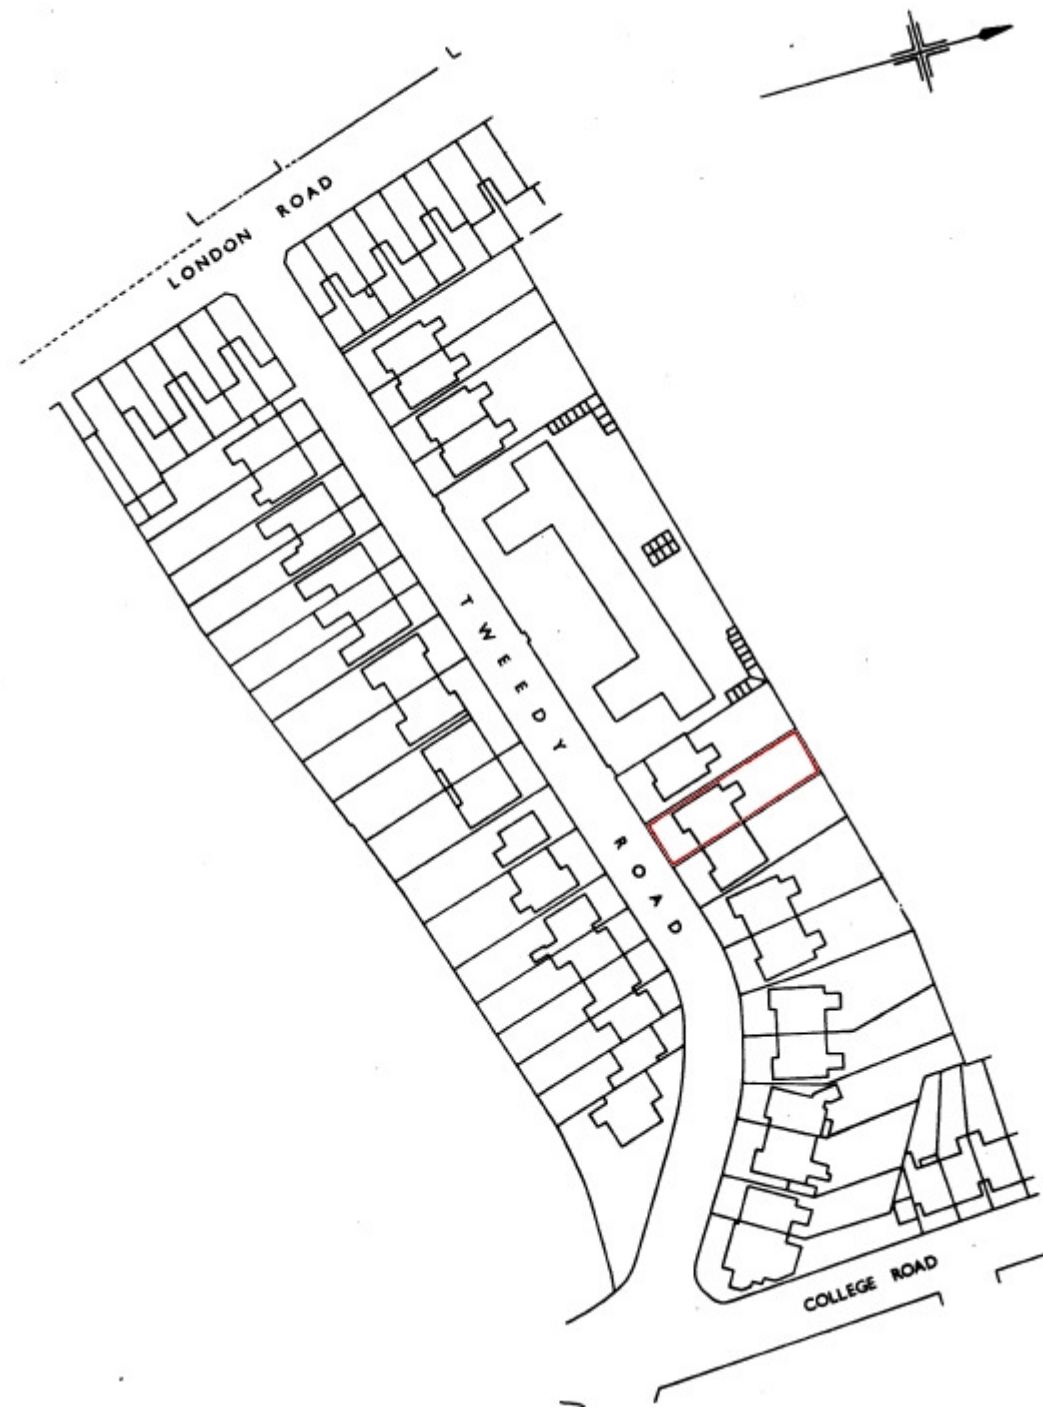

Red outlined areas = extent of demise.
Green outlined areas = Shared/Communal.

Lease Plan :
Flat C, 25 Tweedy Road, Bromley, BR1 3PR

Home Standards Ltd
SBC House
Restmor Way, Wallington, Surrey, SM6 7AH
(E) Info@HomeStandards.co.uk
(T) 0208 648 9871
Date of issue: 02nd June 2015
Issue No. 01
Paper size: A3
Scale: 1:200
Page 2 of 2