


Plan 1

Lease Plan :

Flat C, 238 North Road West, Plymouth, PL1 5DF

Home Standards Commercial Ltd
 (E) Info@HomeStandards.co.uk
 (W) www.HomeStandards.co.uk
 (T) 07734 841 524
 Scale: 1:200
 Paper size: A3
 Issue date: 08th August 2017
 Issue number: 01
 Page 1 of 2

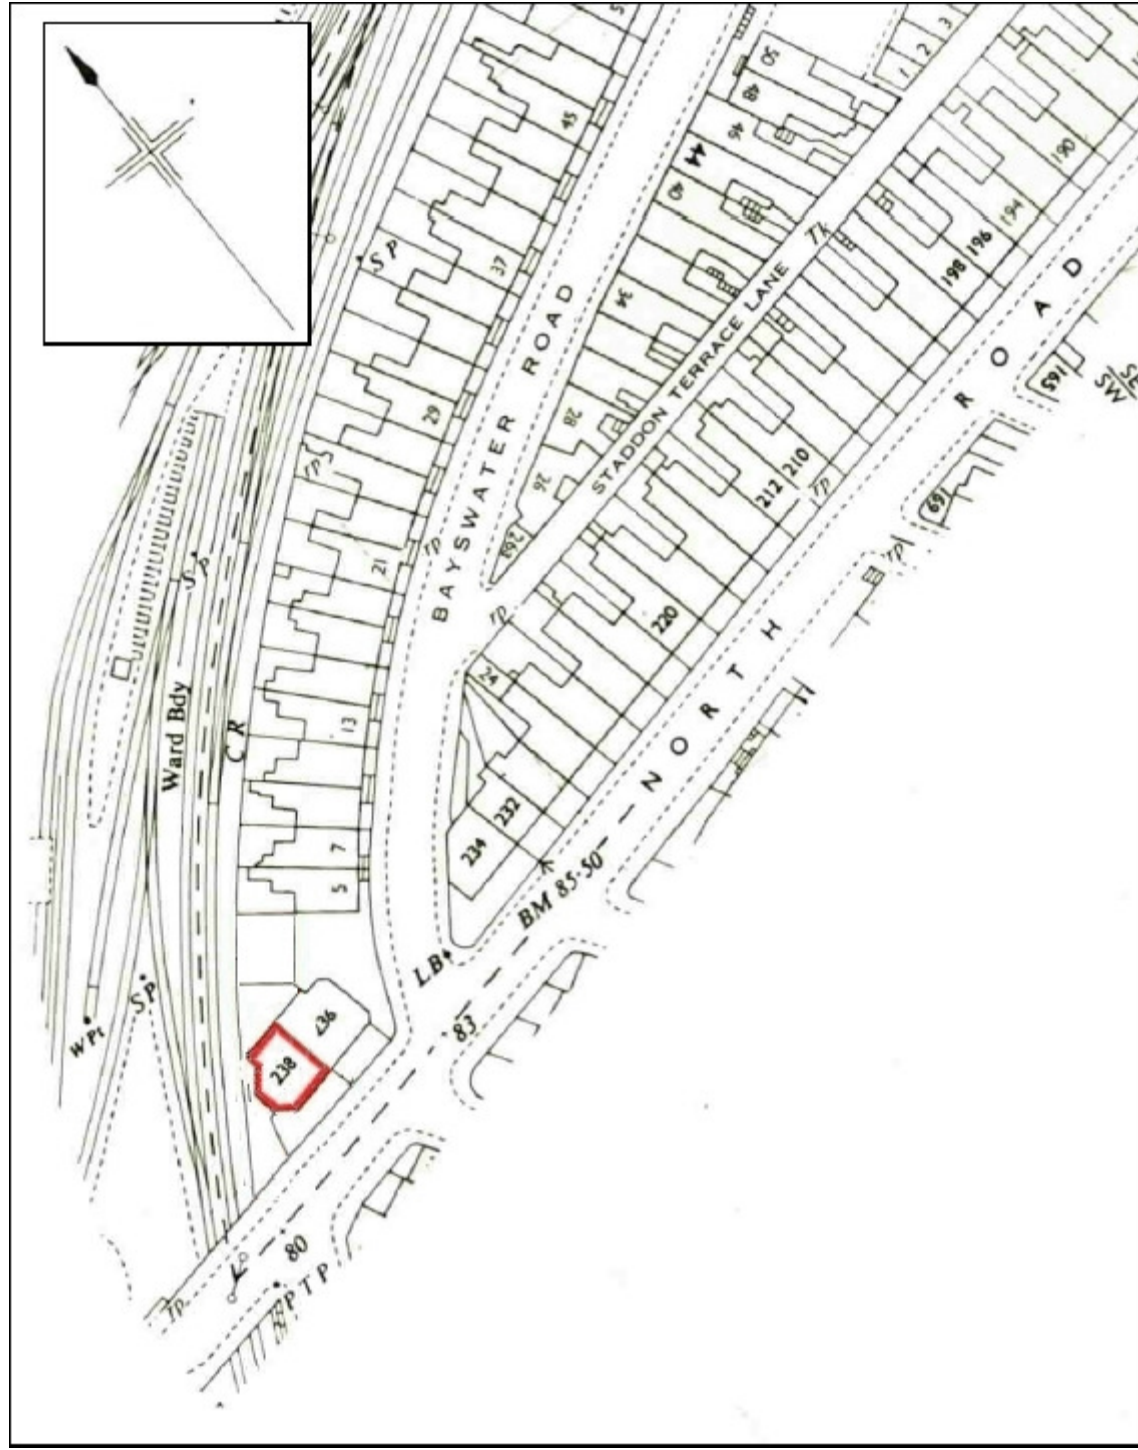

Plan 2

Notes:

Lease Plan :
Flat C, 238 North Road West, Plymouth, PL1 5DF

Home Standards Commercial Ltd
(E) Info@HomeStandards.co.uk
(W) www.HomeStandards.co.uk
(T) 07734 841 524
Scale: 1:1250
Paper size: A3
Issue date: 08th August 2017
Issue number: 01
Page 2 of 2