

Page 1.


Notes:

Lease Plan :

Garden Flat, 8 Granville Park, London, SE13 7EA

**Home Standards Ltd**

Sutton Business Centre  
 Restmor Way, Sutton, SM6 7AH  
 (W) [www.HomeStandards.co.uk](http://www.HomeStandards.co.uk)  
 (E) [Info@HomeStandards.co.uk](mailto:Info@HomeStandards.co.uk)  
 (T) 0208 648 9871  
 Scale: 1:200  
 Paper size: A3  
 Issue date: 25<sup>th</sup> November 2015  
 Issue number: 02  
 Page 1 of 2

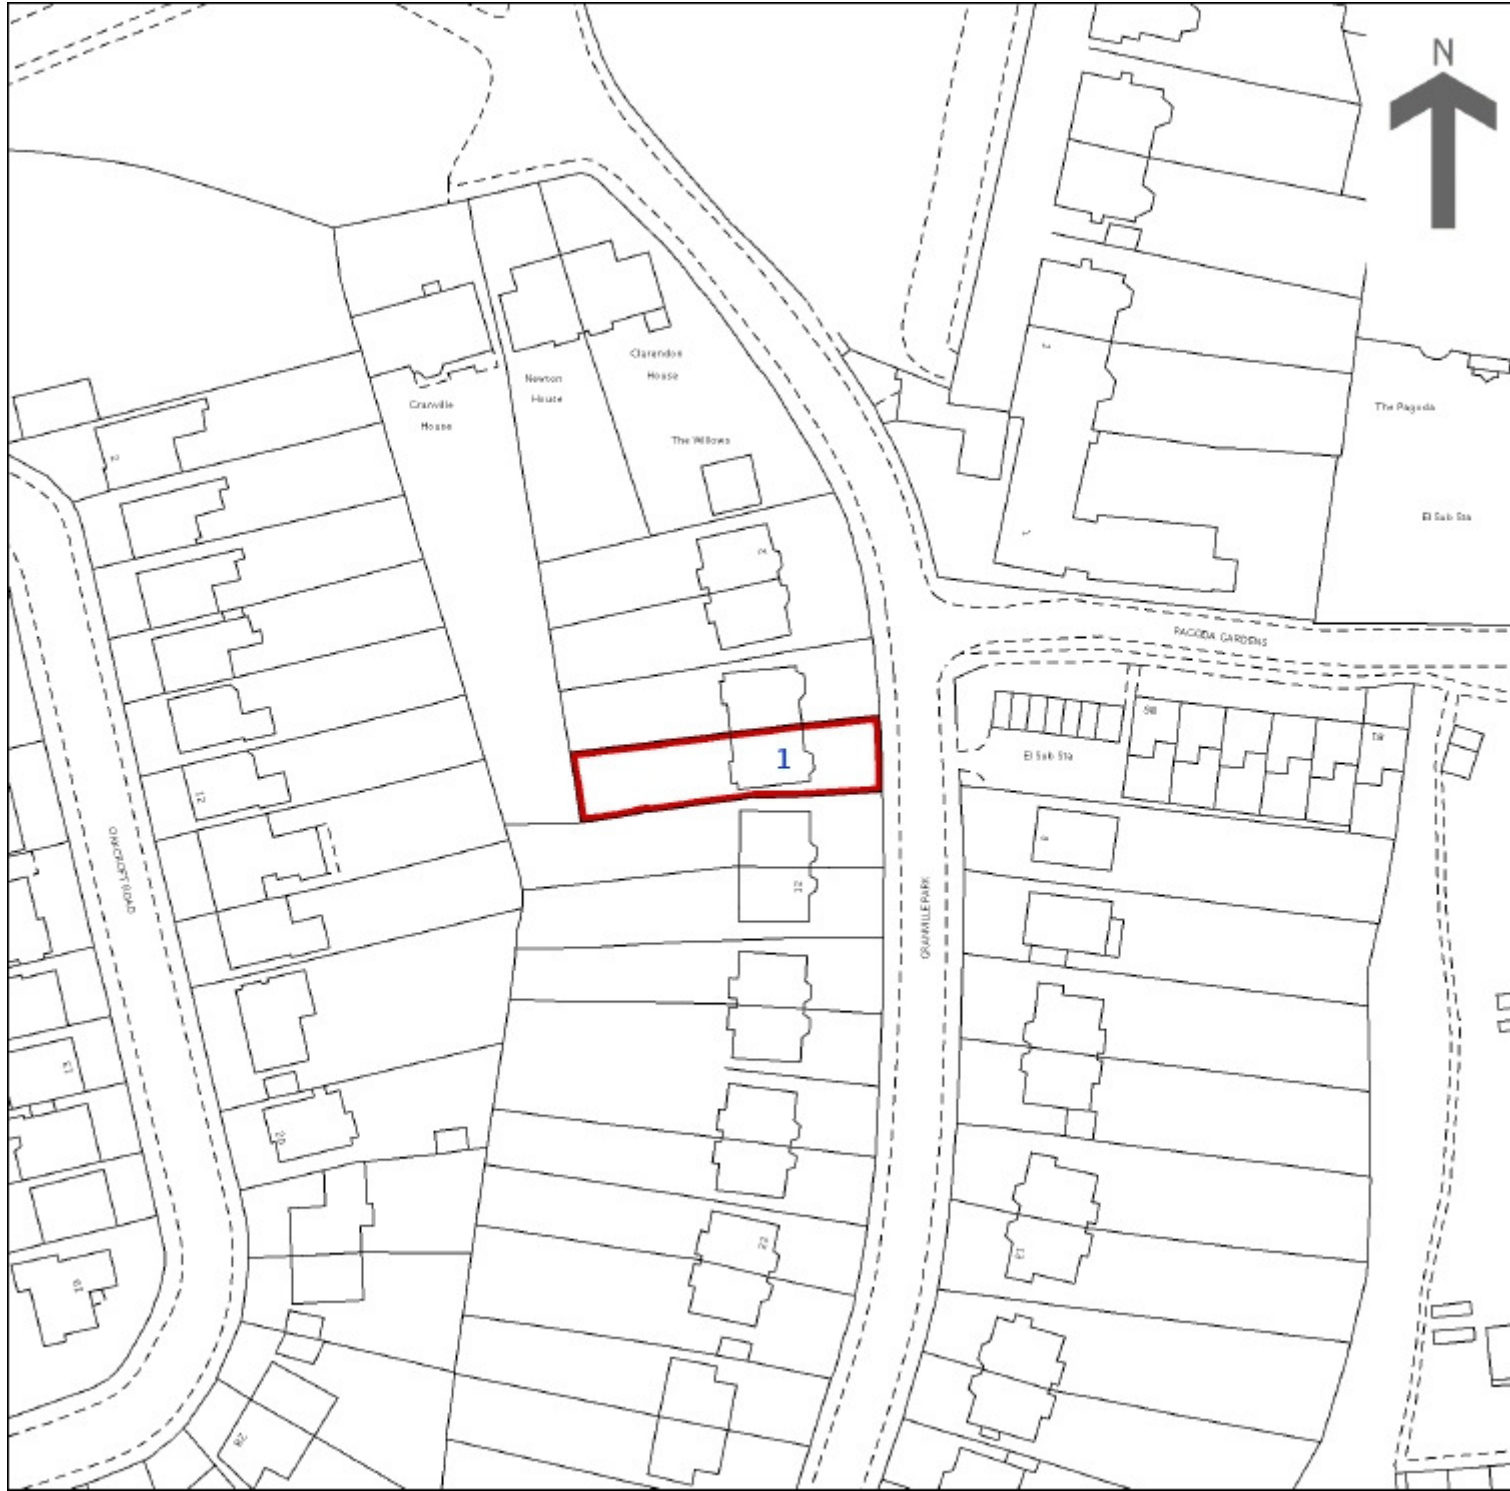

Page 2.

Notes:

Lease Plan :  
Garden Flat, 8 Granville Park, London, SE13 7EA

**Home Standards Ltd**  
Sutton Business Centre  
Restmor Way, Sutton, SM6 7AH  
(W) [www.HomeStandards.co.uk](http://www.HomeStandards.co.uk)  
(E) [Info@HomeStandards.co.uk](mailto:Info@HomeStandards.co.uk)  
(T) 0208 648 9871  
Scale: 1:1250  
Paper size: A3  
Issue date: 25<sup>th</sup> November 2015  
Issue number: 02  
Page 2 of 2