

Plan 1

Lease Plan :

Ground and First Floors, 28 Stonehills, Welwyn Garden City, AL8 6PD

Home Standards Commercial Ltd

(E) Info@HomeStandards.co.uk

(W) www.HomeStandards.co.uk

(T) 07734 841 524


Scale: 1:200

Paper size: A3

Issue date: 23rd May 2017

Issue number: 01

Page 1 of 2

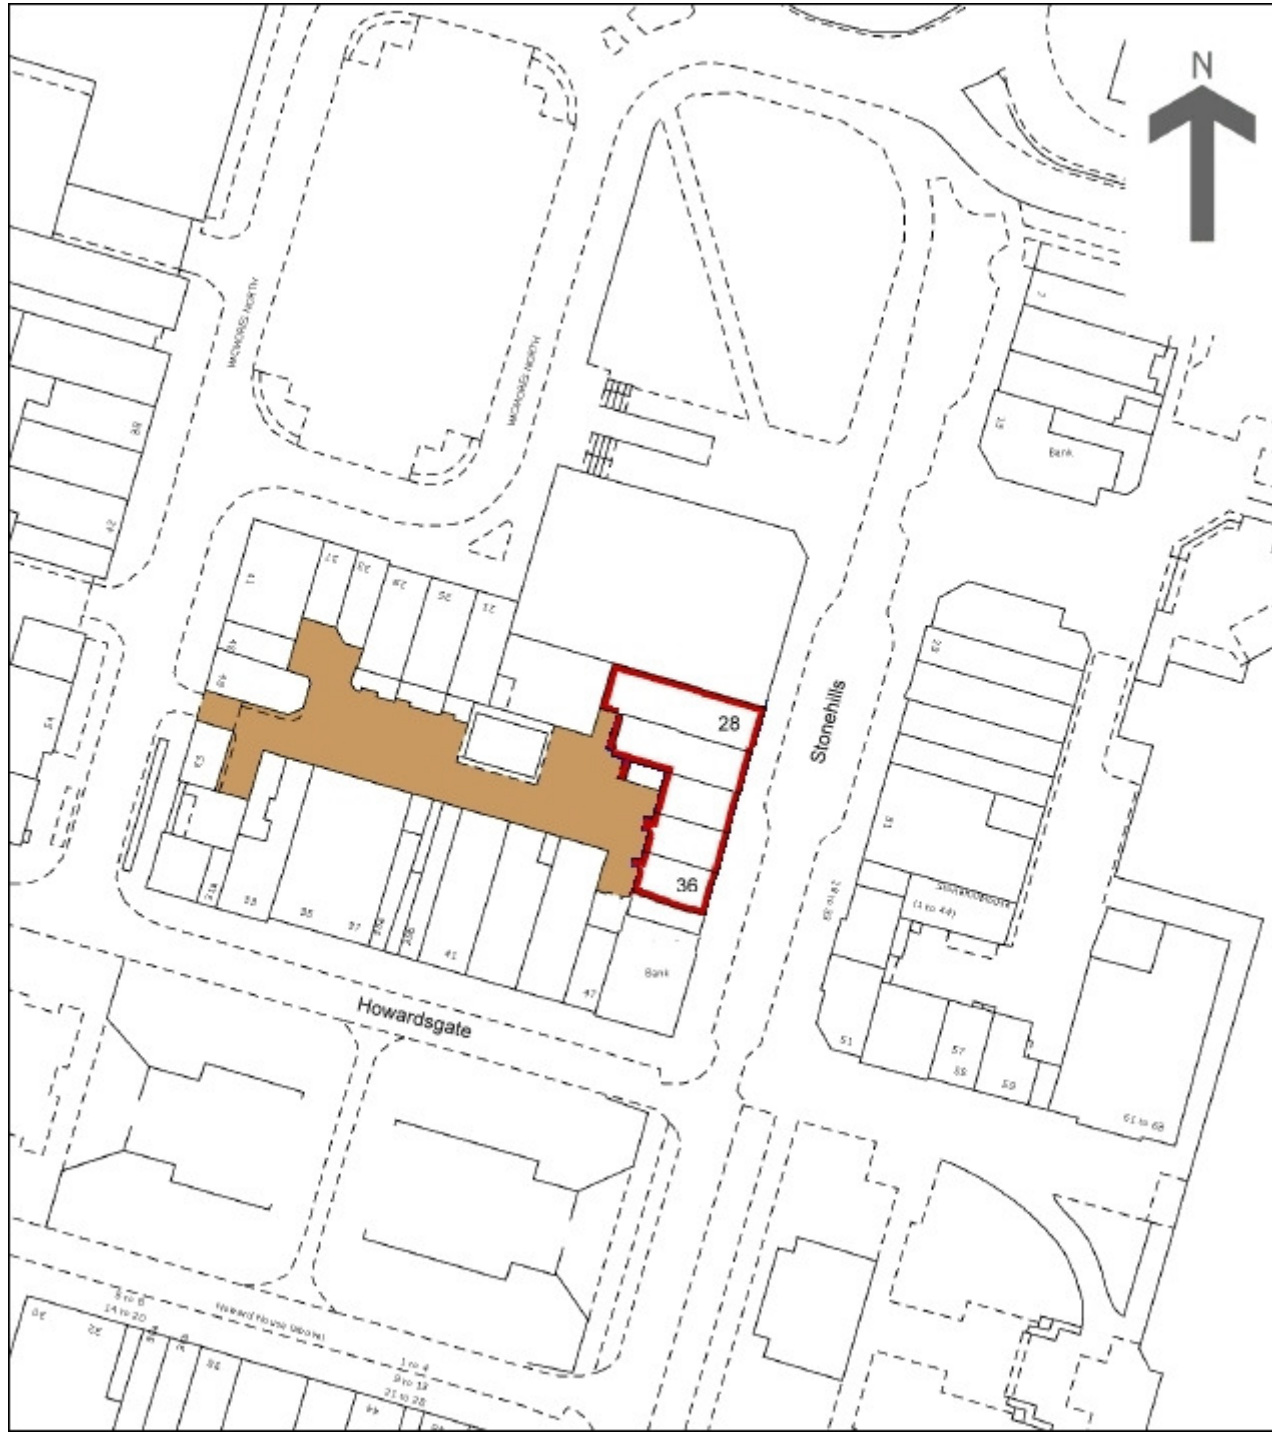

Plan 2.

Notes:

Lease Plan :
Ground and First Floors, 28 Stonehills, Welwyn Garden City, AL8 6PD

Home Standards Commercial Ltd
(E) Info@HomeStandards.co.uk
(W) www.HomeStandards.co.uk
(T) 07734 841 524
Scale: 1:1250
Paper size: A3
Issue date: 23rd May 2017
Issue number: 01
Page 2 of 2