

Plan 1

Lease Plan :

**Hurst Farm Medical Practice, Hurst Farm Surgery, Chapel Lane, Milford, GU8 5HU**

**Home Standards Commercial Ltd**

(E) [Info@HomeStandards.co.uk](mailto:Info@HomeStandards.co.uk)

(W) [www.HomeStandards.co.uk](http://www.HomeStandards.co.uk)

(T) 07734 841 524


Scale: 1:200

Paper size: A3

Issue date: 28<sup>th</sup> March 2017

Issue number: 01

Page 1 of 2

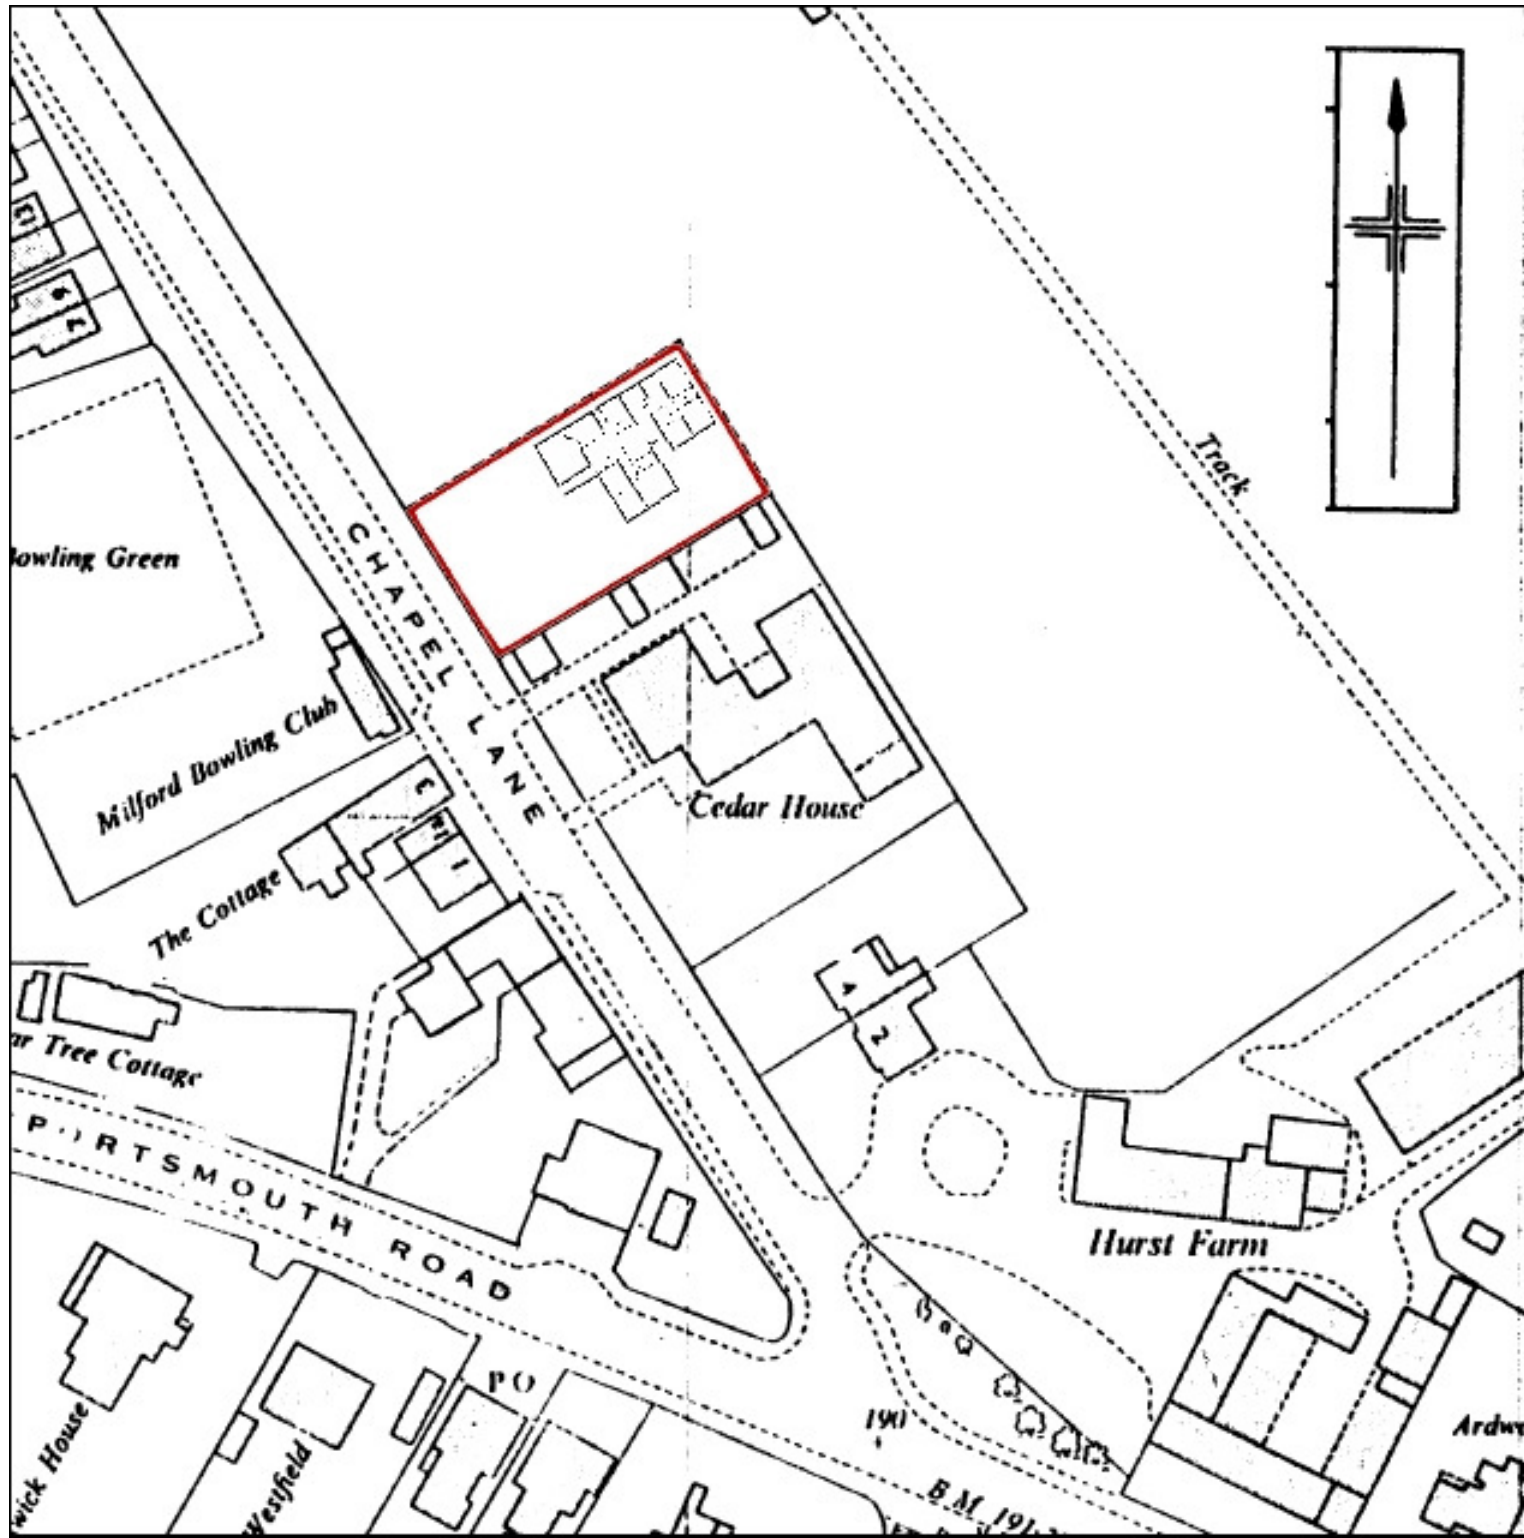

Plan 2.

Notes:

Lease Plan :  
**Hurst Farm Medical Practice, Hurst Farm Surgery, Chapel Lane, Milford, GU8 5HU**

**Home Standards Commercial Ltd**  
(E) [Info@HomeStandards.co.uk](mailto:Info@HomeStandards.co.uk)  
(W) [www.HomeStandards.co.uk](http://www.HomeStandards.co.uk)  
(T) 07734 841 524  
Scale: 1:1250  
Paper size: A3  
Issue date: 28<sup>th</sup> March 2017  
Issue number: 01  
Page 2 of 2