

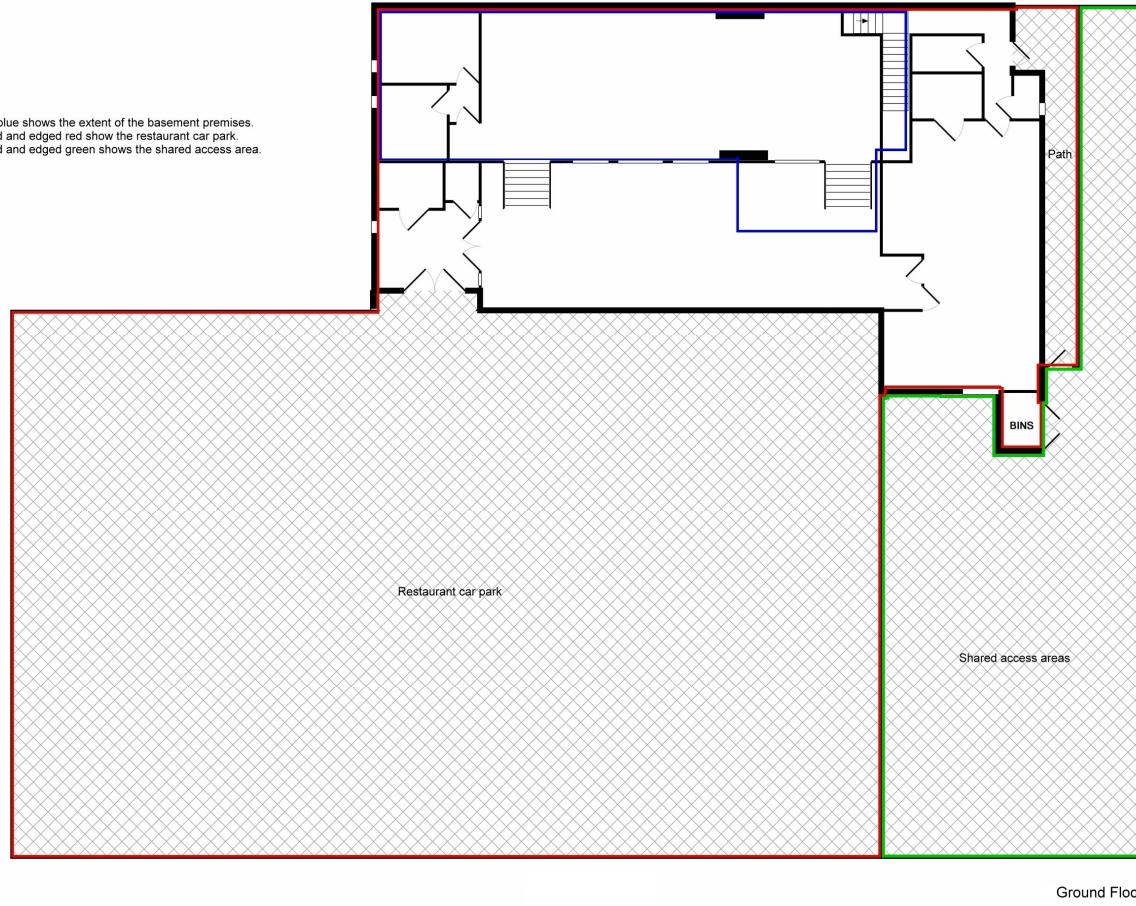


Area edged blue shows the extent of the basement premises.
Area hatched and edged red show the restaurant car park.
Area hatched and edged green shows the shared access area.

 

Ockham Road South

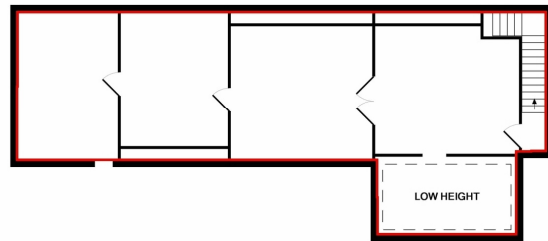


Plan 1.

Notes:

Lease Plan :
La Meridiana Restaurant, Ockham Road South, East Horsley, KT24 6QU

Home Standards Commercial Ltd
(E) Kevin.Keogh@HomeStandards.co.uk
(T) 07734 841 524
Scale: 1:200
Paper size: A3
Issue date: 01st November 2017
Issue number: 01
Page 1 of 2

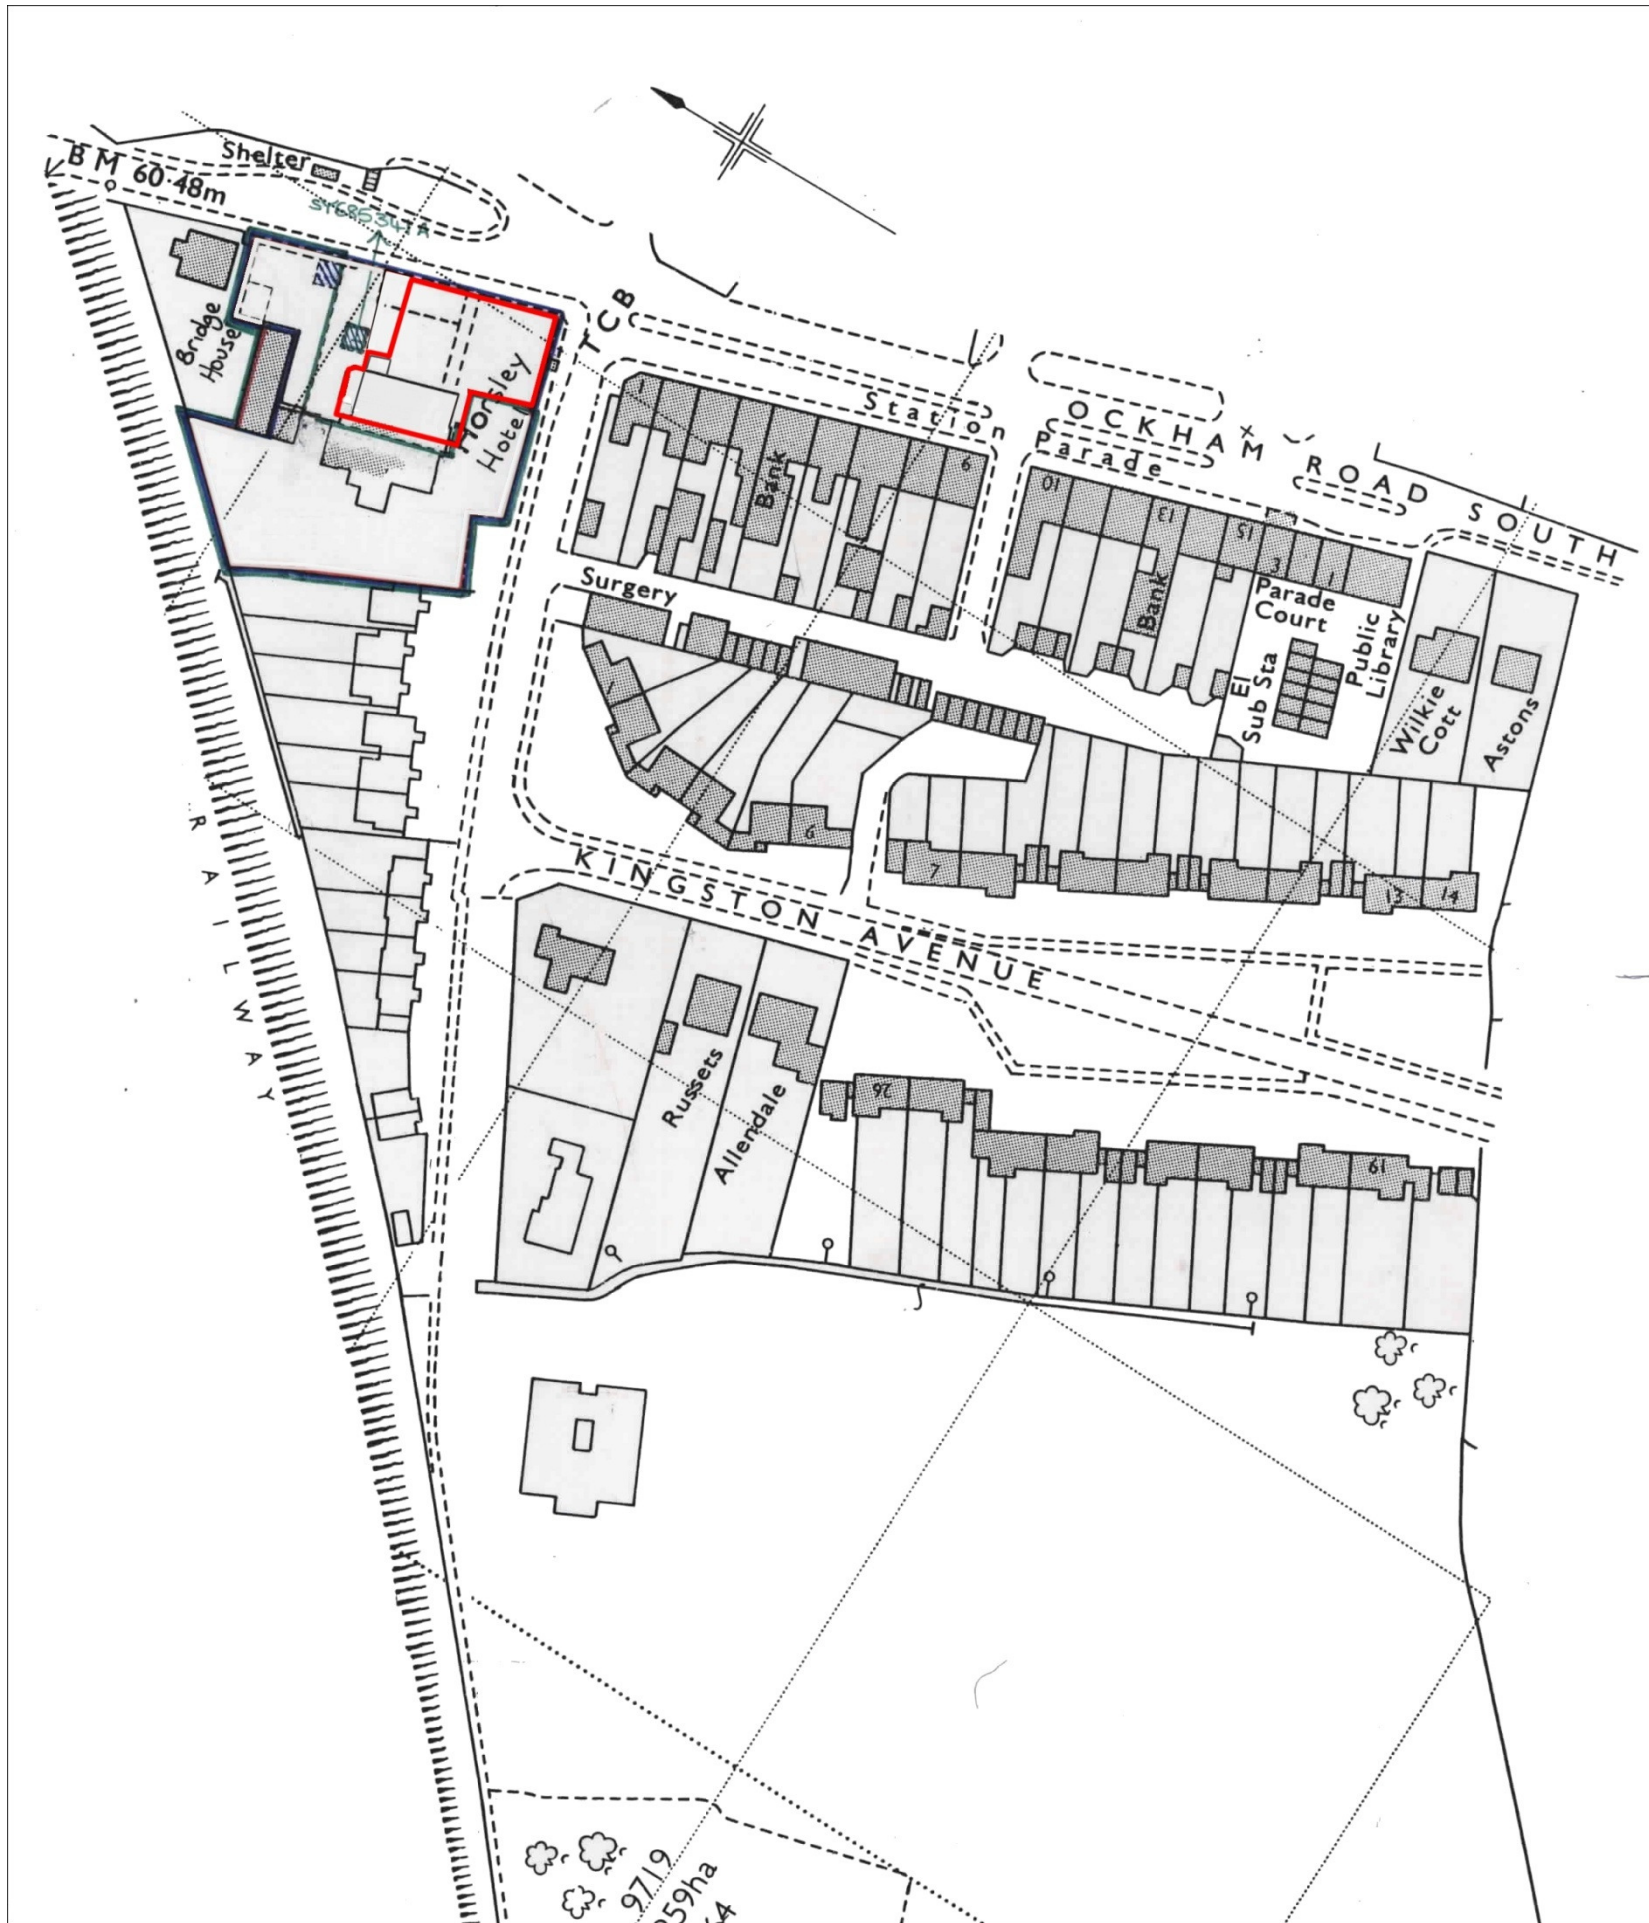

Plan 2.

Notes:

Lease Plan :
La Meridiana Restaurant, Ockham Road South, East Horsley, KT24 6QU

Home Standards Commercial Ltd
 (E) Kevin.Keogh@HomeStandards.co.uk
 (T) 07734 841 524
 Scale: 1:1250
 Paper size: A3
 Issue date: 01st November 2017
 Issue number: 01
 Page 2 of 2