



GROUND FLOOR

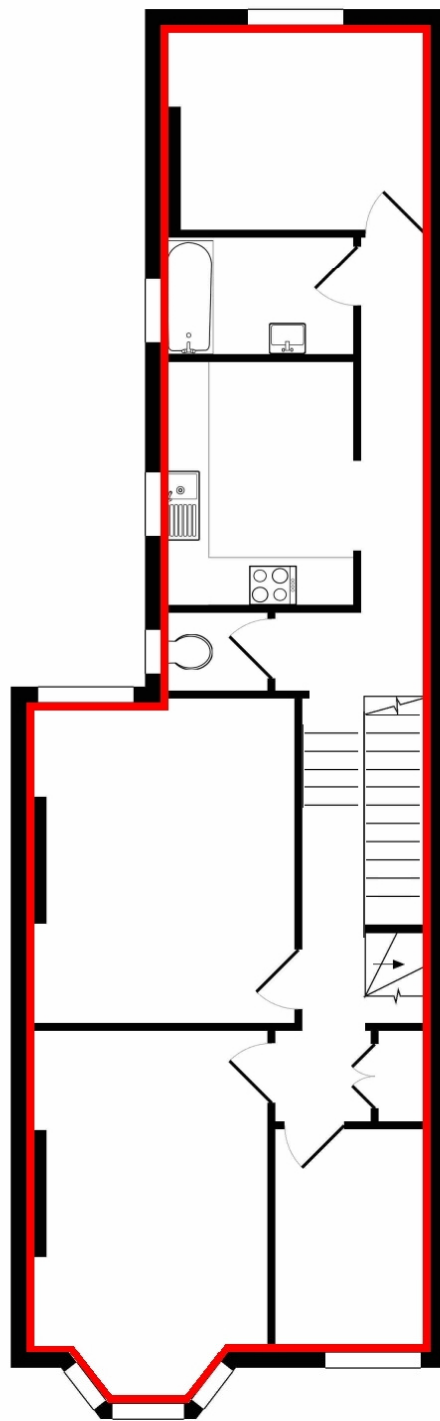

1ST FLOOR

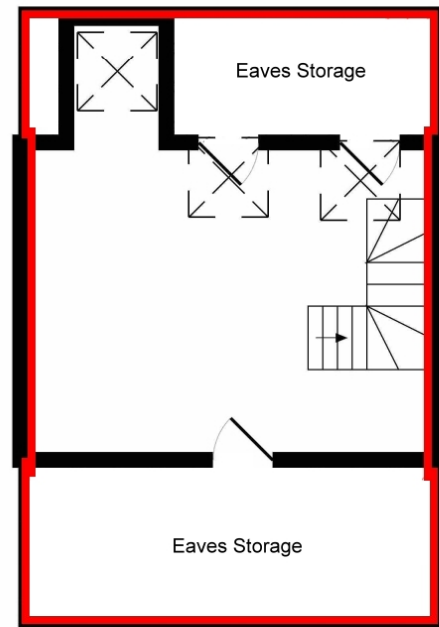

2ND FLOOR

Plan 1.

Lease Plan :

Top Floor Flat, 33 Creighton Road, London, NW6 6EE

Home Standards Commercial Ltd
 (E) Kevin.Keogh@HomeStandards.co.uk
 (T) 07734 841 524
 Scale: 1:100
 Paper size: A3
 Issue date: 14th February 2017
 Issue number: 02
 Page 1 of 2



Plan 2.

Notes:

Lease Plan :

Top Floor Flat, 33 Creighton Road, London, NW6 6EE

Home Standards Commercial Ltd

(E) Kevin.Keogh@HomeStandards.co.uk

(T) 07734 841 524

Scale: 1:1250

Paper size: A3

Issue date: 14th February 2017

Issue number: 02

Page 2 of 2