


Page 1.

Notes:

Lease Plan :
Unit 3c, The High Cross Centre, Fountayne Road, London, N15 4QN

Home Standards Ltd
 Sutton Business Centre
 Restmor Way, Sutton, SM6 7AH
 (W) www.HomeStandards.co.uk
 (E) Info@HomeStandards.co.uk
 (T) 0208 648 9871
 Scale: 1:200
 Paper size: A3
 Issue date: 18th July 2016
 Issue number: 01
 Page 1 of 2

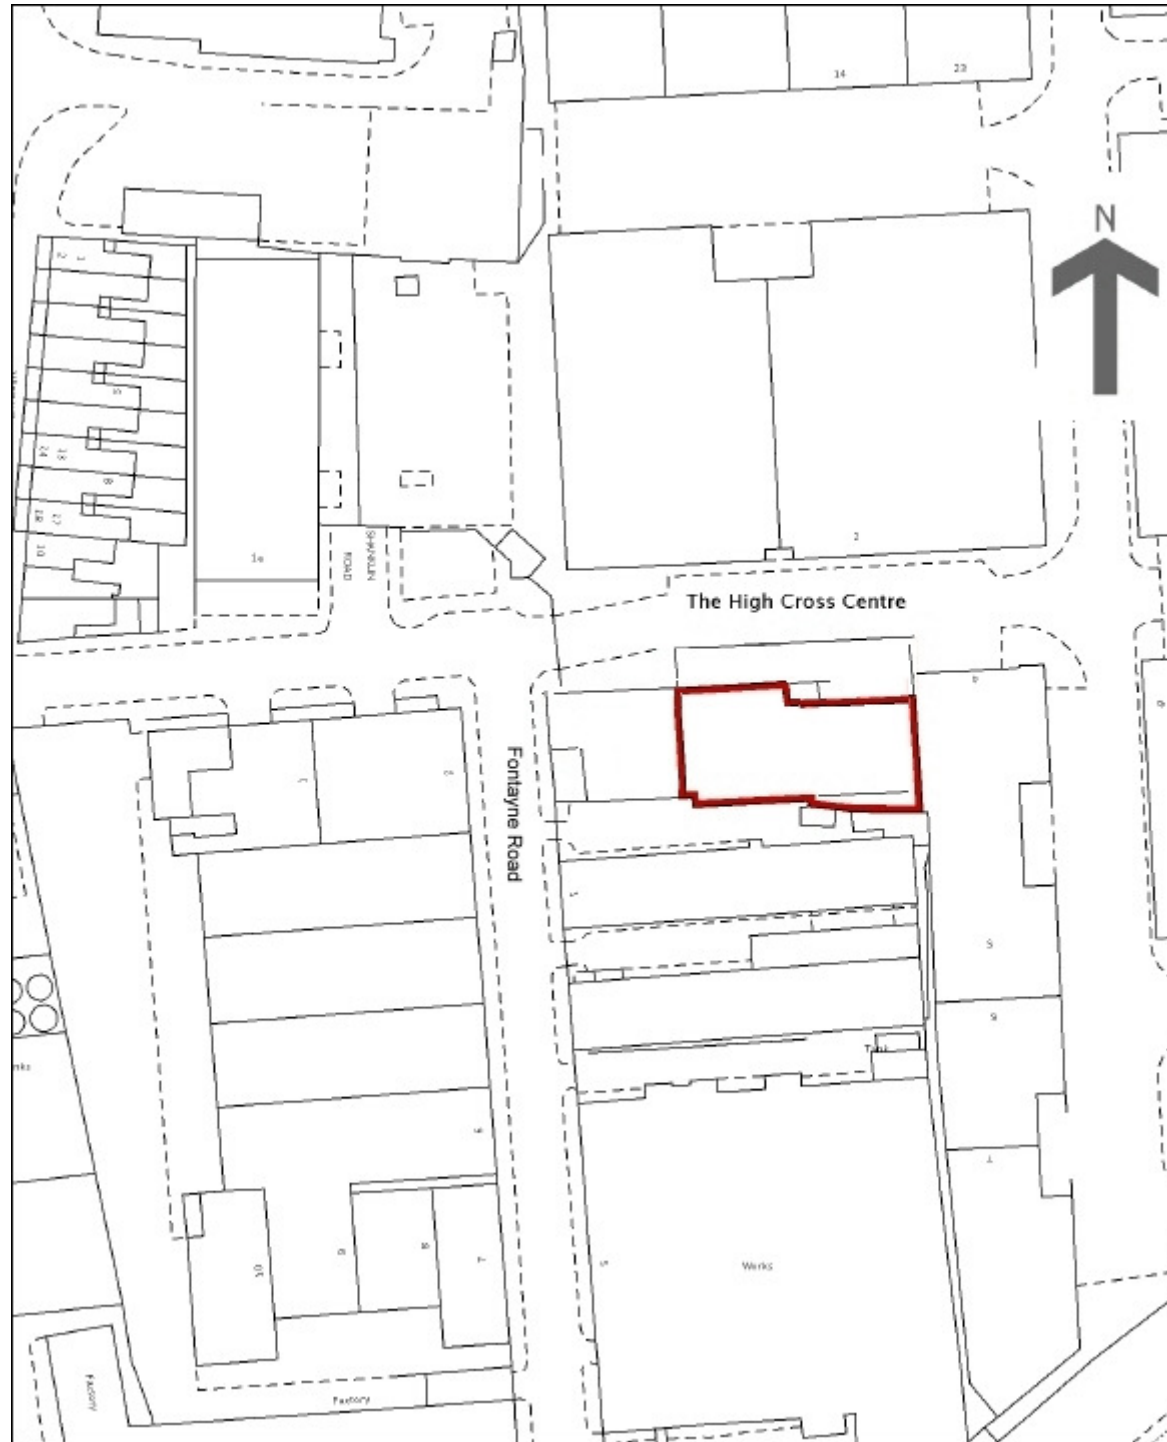

Page 2.

Notes:

Lease Plan :

Unit 3c, The High Cross Centre, Fountayne Road, London, N15 4QN

Home Standards Ltd
Sutton Business Centre
Restmor Way, Sutton, SM6 7AH
(W) www.HomeStandards.co.uk
(E) Info@HomeStandards.co.uk
(T) 0208 648 9871
Scale: 1:1250
Paper size: A3
Issue date: 18th July 2016
Issue number: 01
Page 2 of 2