


Page 1.

Notes:  
Waters Edge was formally known as Wychelm.

Lease Plan : Parcel of land at  
**Waters Edge, Ockham Road South, East Horsley, KT24 6RZ**

**Home Standards Ltd**  
(E) Info@HomeStandards.co.uk  
(T) 0208 648 9871  
Scale: 1:300  
Paper size: A3  
Issue date: 02<sup>nd</sup> September 2016  
Issue number: 01  
Page 1 of 2

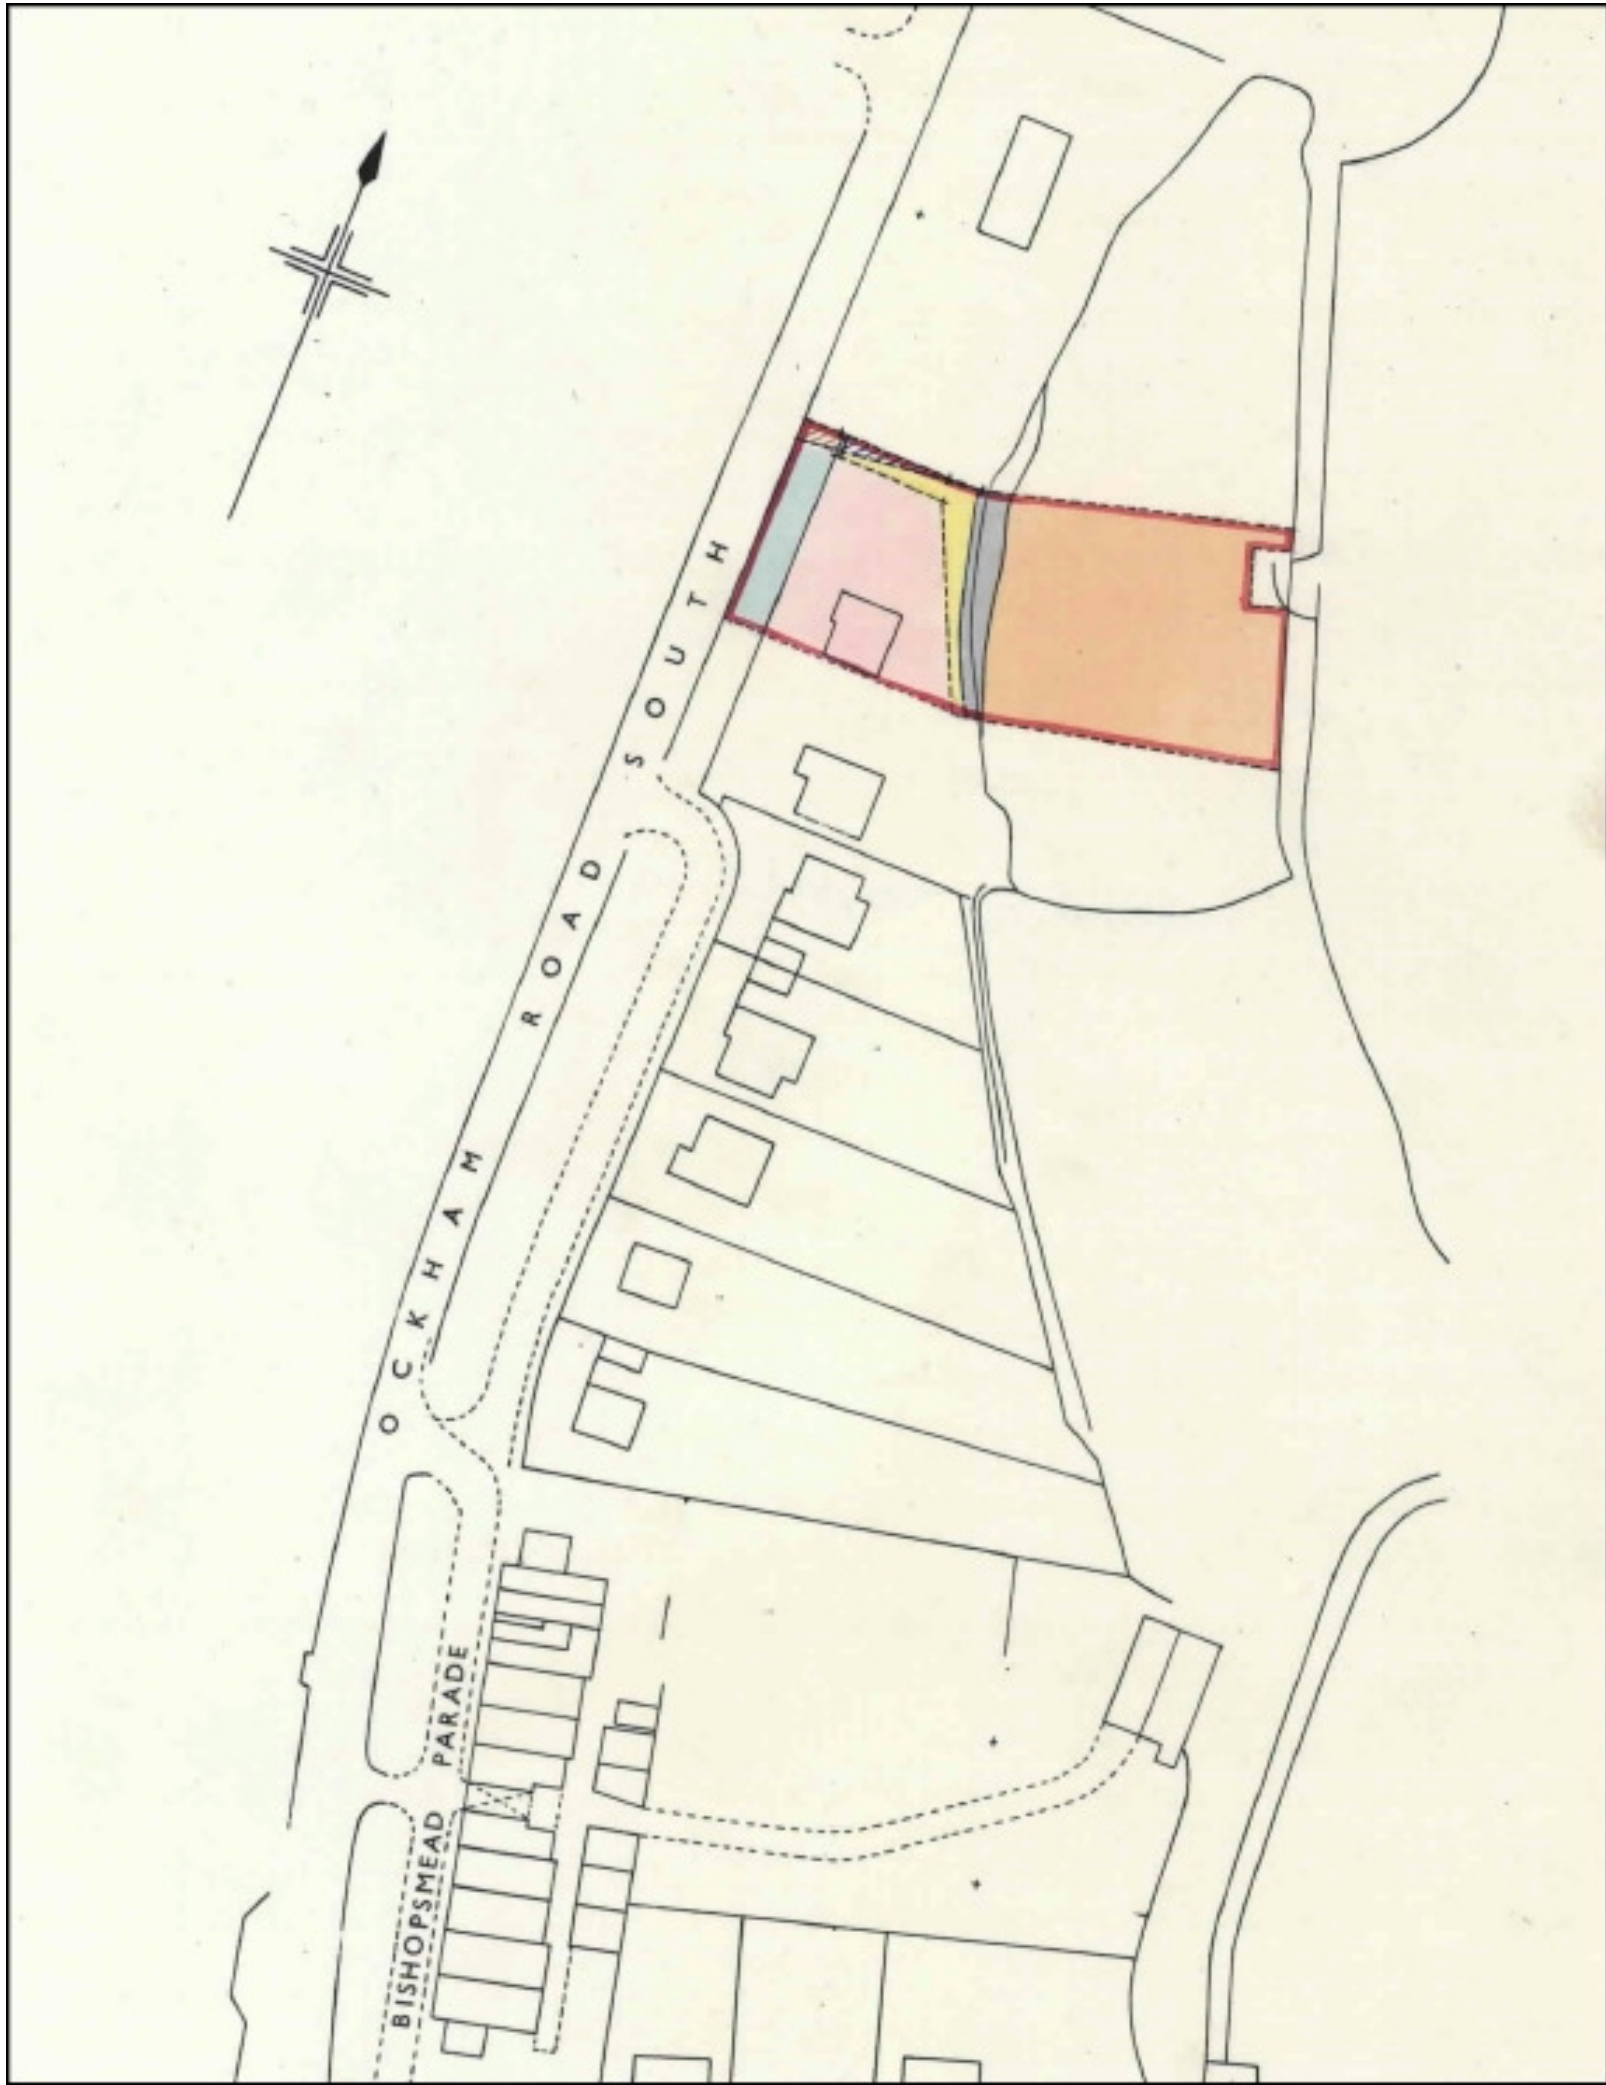

Page 2.

Notes:

Waters Edge was formally known as Wychem.

Lease Plan : Parcel of land at

**Waters Edge, Ockham Road South, East Horsley, KT24 6RZ**

**Home Standards Ltd**

(E) Info@HomeStandards.co.uk

(T) 0208 648 9871

Scale: 1:300

Paper size: A3

Issue date: 02<sup>nd</sup> September 2016

Issue number: 01

Page 1 of 2