


Ground Floor

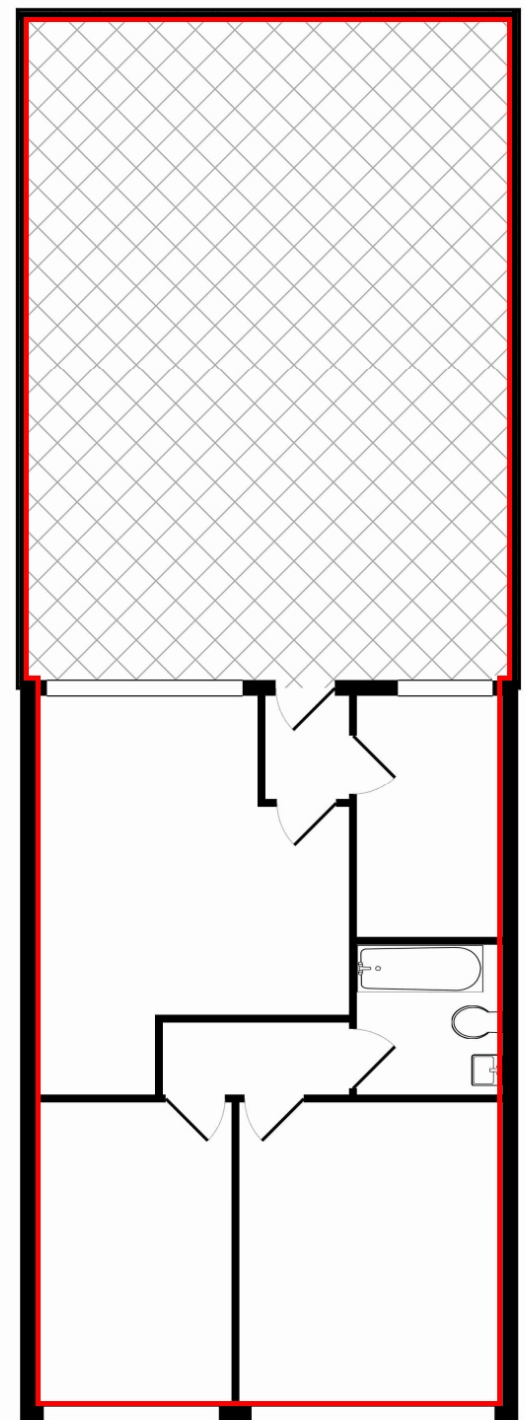


1st Floor

Page 1.

Notes:

Lease Plan :  
**10 Millbrook Square, Grove, Wantage, Oxfordshire, OX12 7JZ**

**Home Standards Ltd**  
 (E) Info@HomeStandards.co.uk  
 (T) 0208 648 9871  
 Scale: 1:100  
 Paper size: A3  
 Issue date: 26<sup>th</sup> September 2016  
 Issue number: 01  
 Page 1 of 2

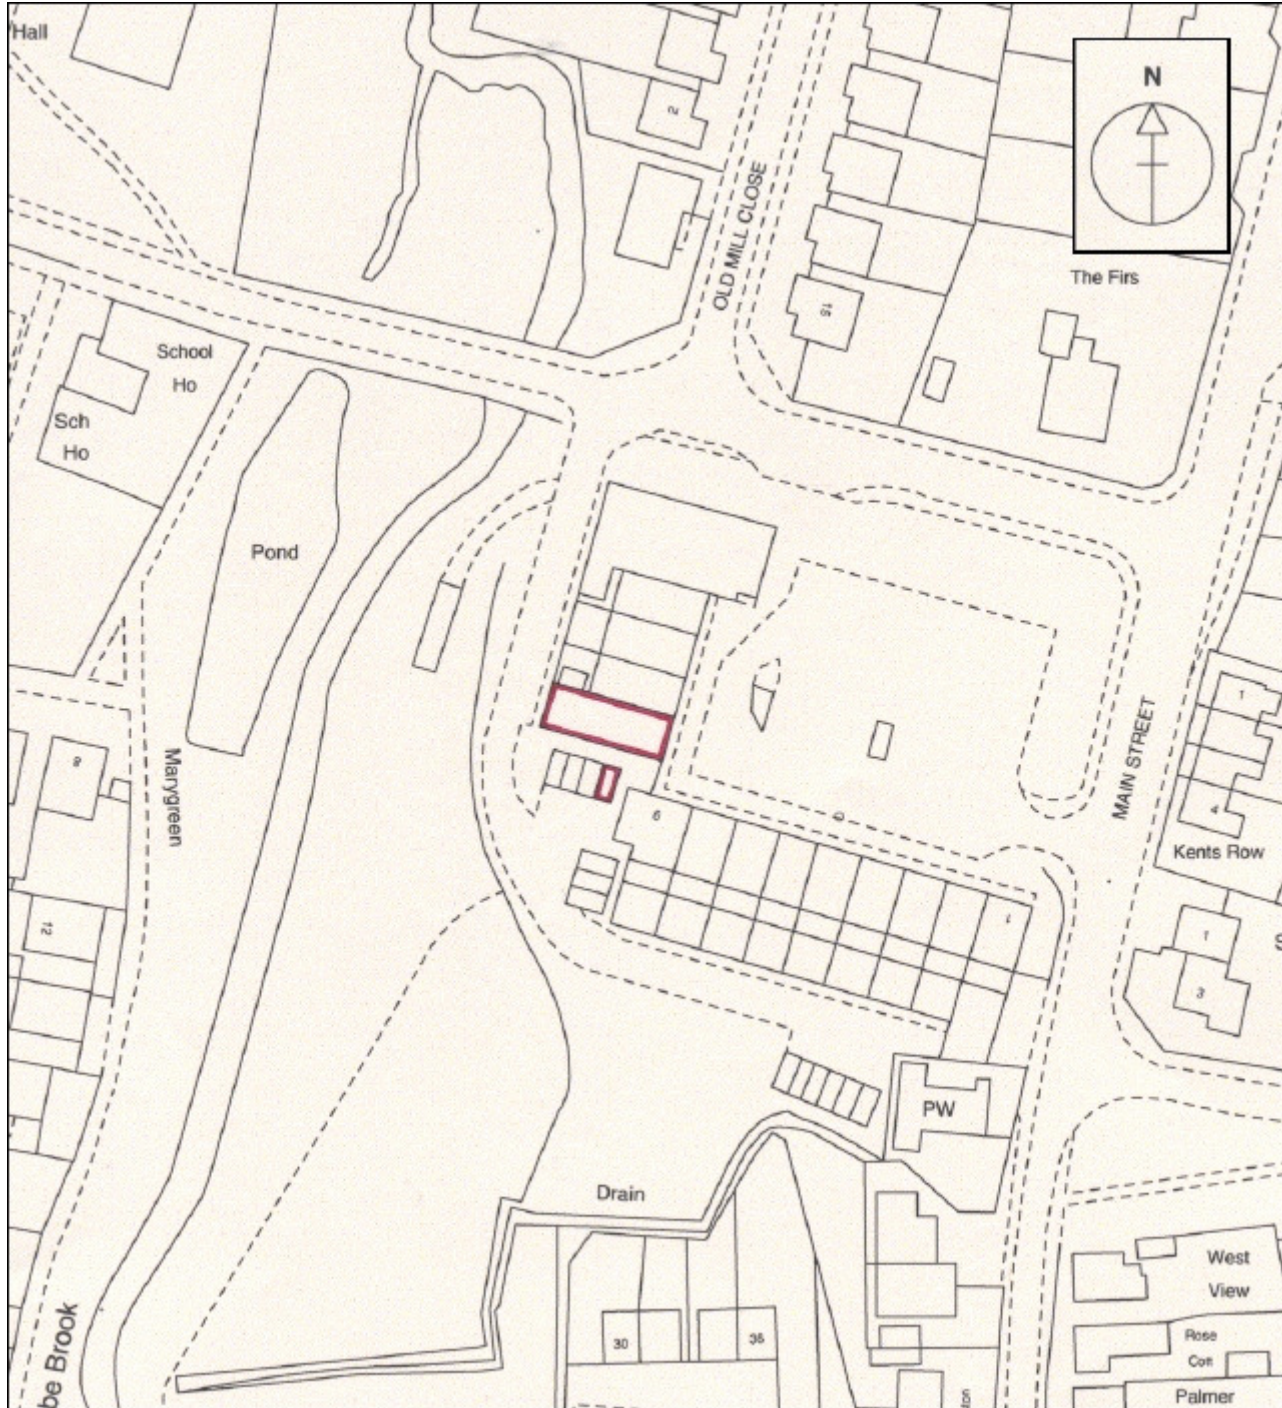

Page 2.

Notes:

Lease Plan :  
**10 Millbrook Square, Grove, Wantage, Oxfordshire, OX12 7JZ**

**Home Standards Ltd**  
(E) Info@HomeStandards.co.uk  
(T) 0208 648 9871  
Scale: 1:1250  
Paper size: A3  
Issue date: 26<sup>th</sup> September 2016  
Issue number: 01  
Page 1 of 2