


Ground Floor

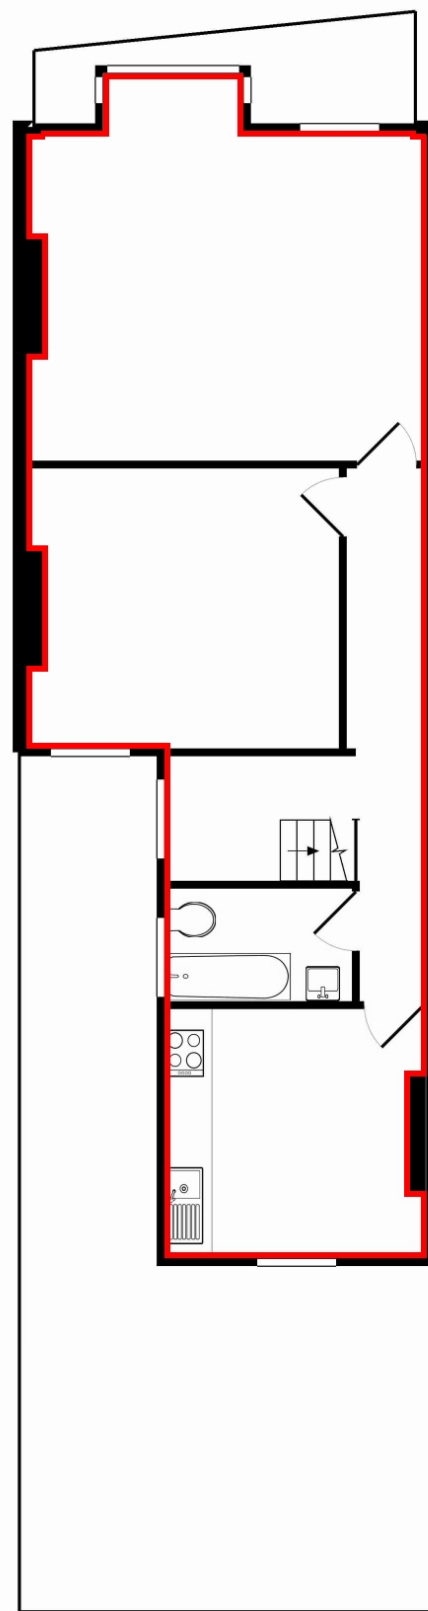


1st Floor

Page 1.

Notes:

Lease Plan :  
**102a High Street, Carshalton, Surrey, SM5 3AE**

**Home Standards Ltd**  
Sutton Business Centre  
Restmor Way, Sutton, SM6 7AH  
(W) [www.HomeStandards.co.uk](http://www.HomeStandards.co.uk)  
(E) [Info@HomeStandards.co.uk](mailto:Info@HomeStandards.co.uk)  
(T) 0208 648 9871  
Scale: 1:100  
Paper size: A3  
Issue date: 17<sup>th</sup> December 2015  
Issue number: 01  
Page 1 of 2

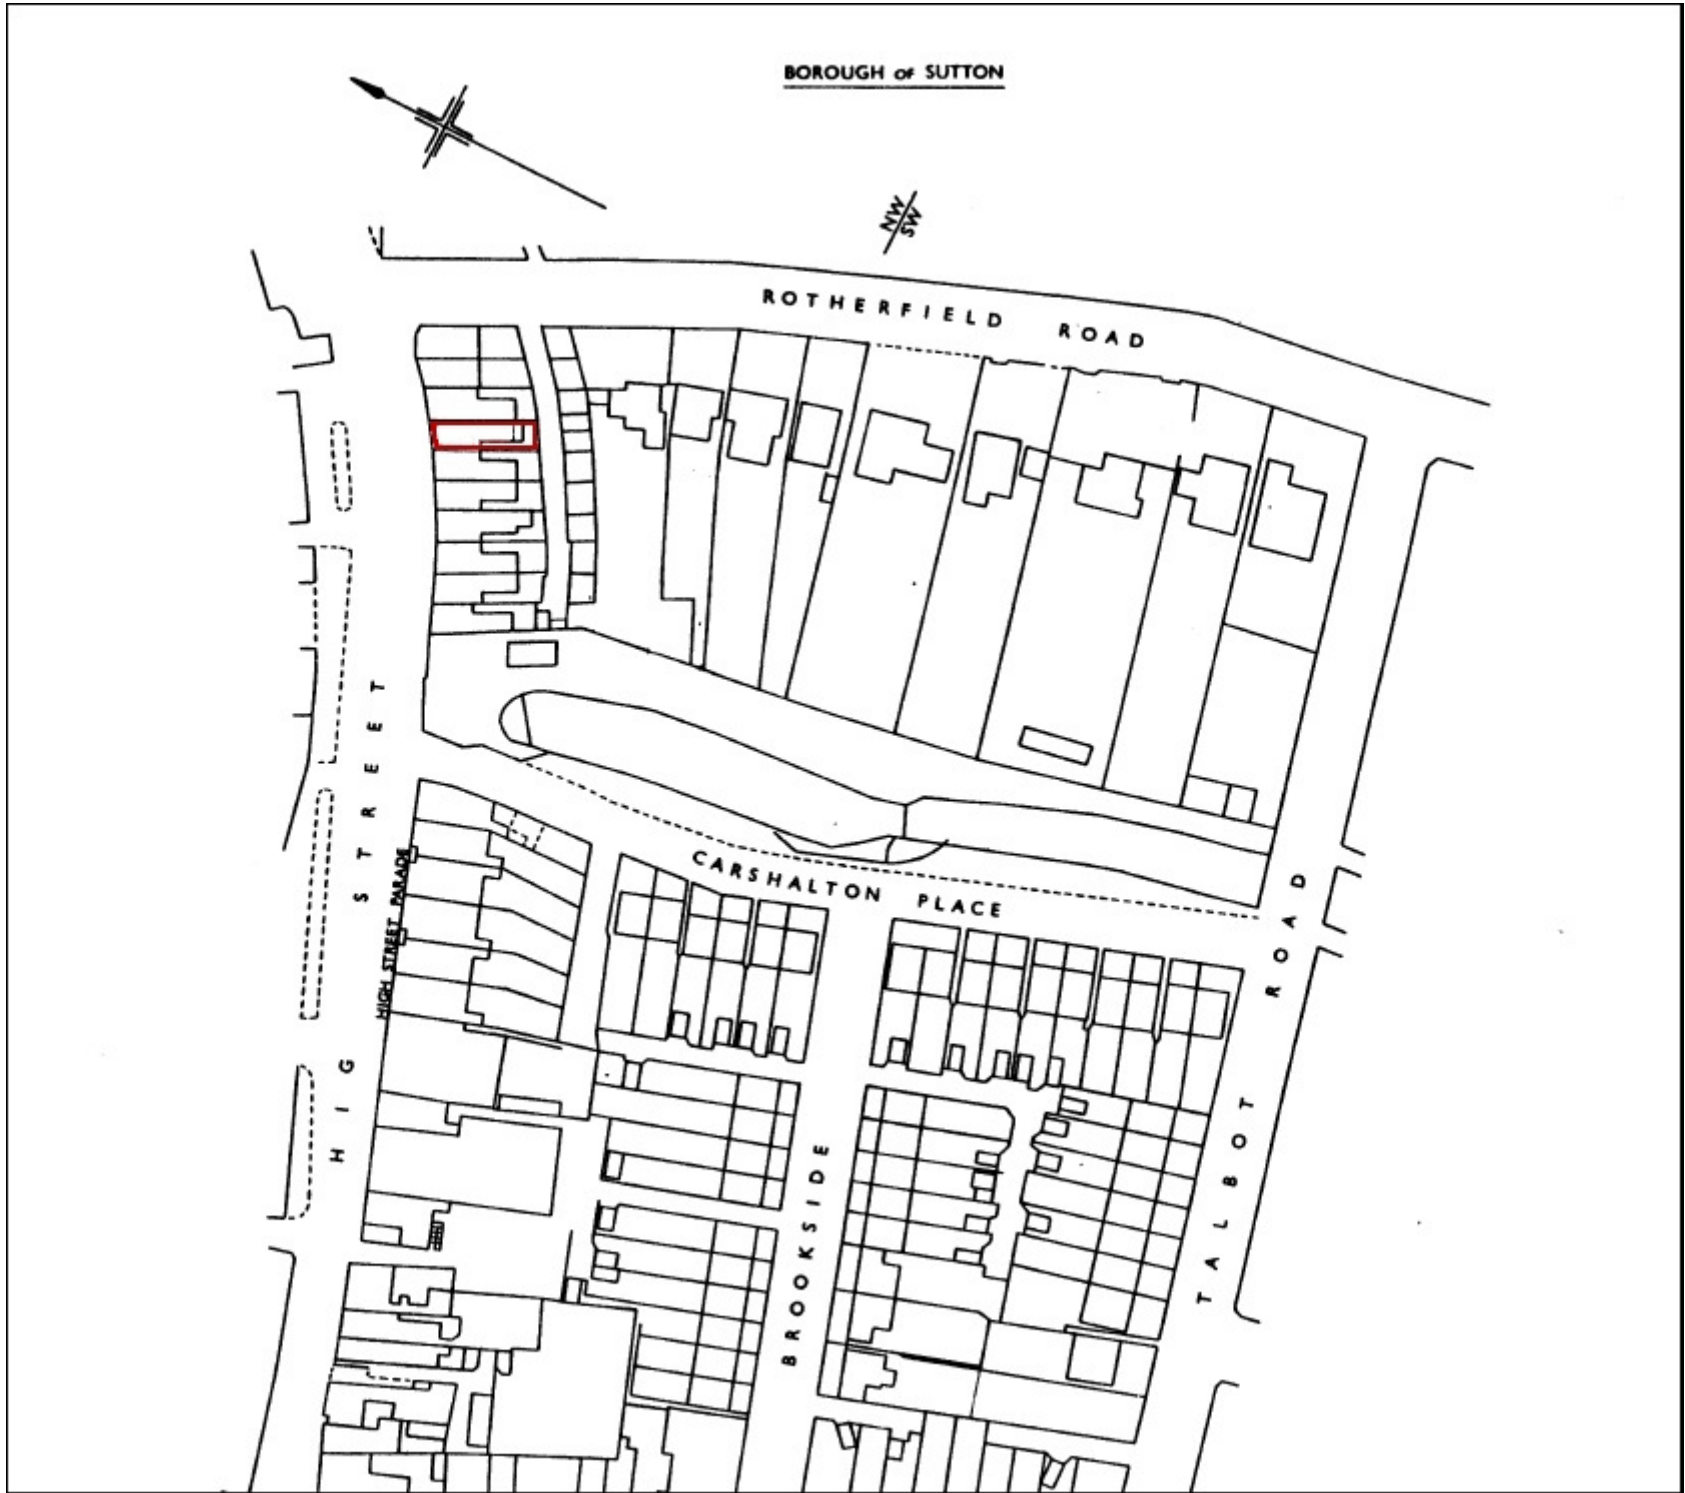

Page 2.

Notes:

Lease Plan :  
**102a High Street, Carshalton, Surrey, SM5 3AE**

**Home Standards Ltd**  
Sutton Business Centre  
Restmor Way, Sutton, SM6 7AH  
(W) [www.HomeStandards.co.uk](http://www.HomeStandards.co.uk)  
(E) [Info@HomeStandards.co.uk](mailto:Info@HomeStandards.co.uk)  
(T) 0208 648 9871  
Scale: 1:1250  
Paper size: A3  
Issue date: 17<sup>th</sup> December 2015  
Issue number: 01  
Page 2 of 2