


Lease Plan :
 104a Melfort Road, Thornton Heath, CR7 7RN

Home Standards Ltd
 Sutton Business Centre
 Restmor Way, Sutton, SM6 7AH
 (W) www.HomeStandards.co.uk
 (E) Info@HomeStandards.co.uk
 (T) 0208 648 9871
 Scale: 1:200
 Paper size: A3
 Date of issue: 07th October 2015
 Issue number: 01
 Page 1 of 2

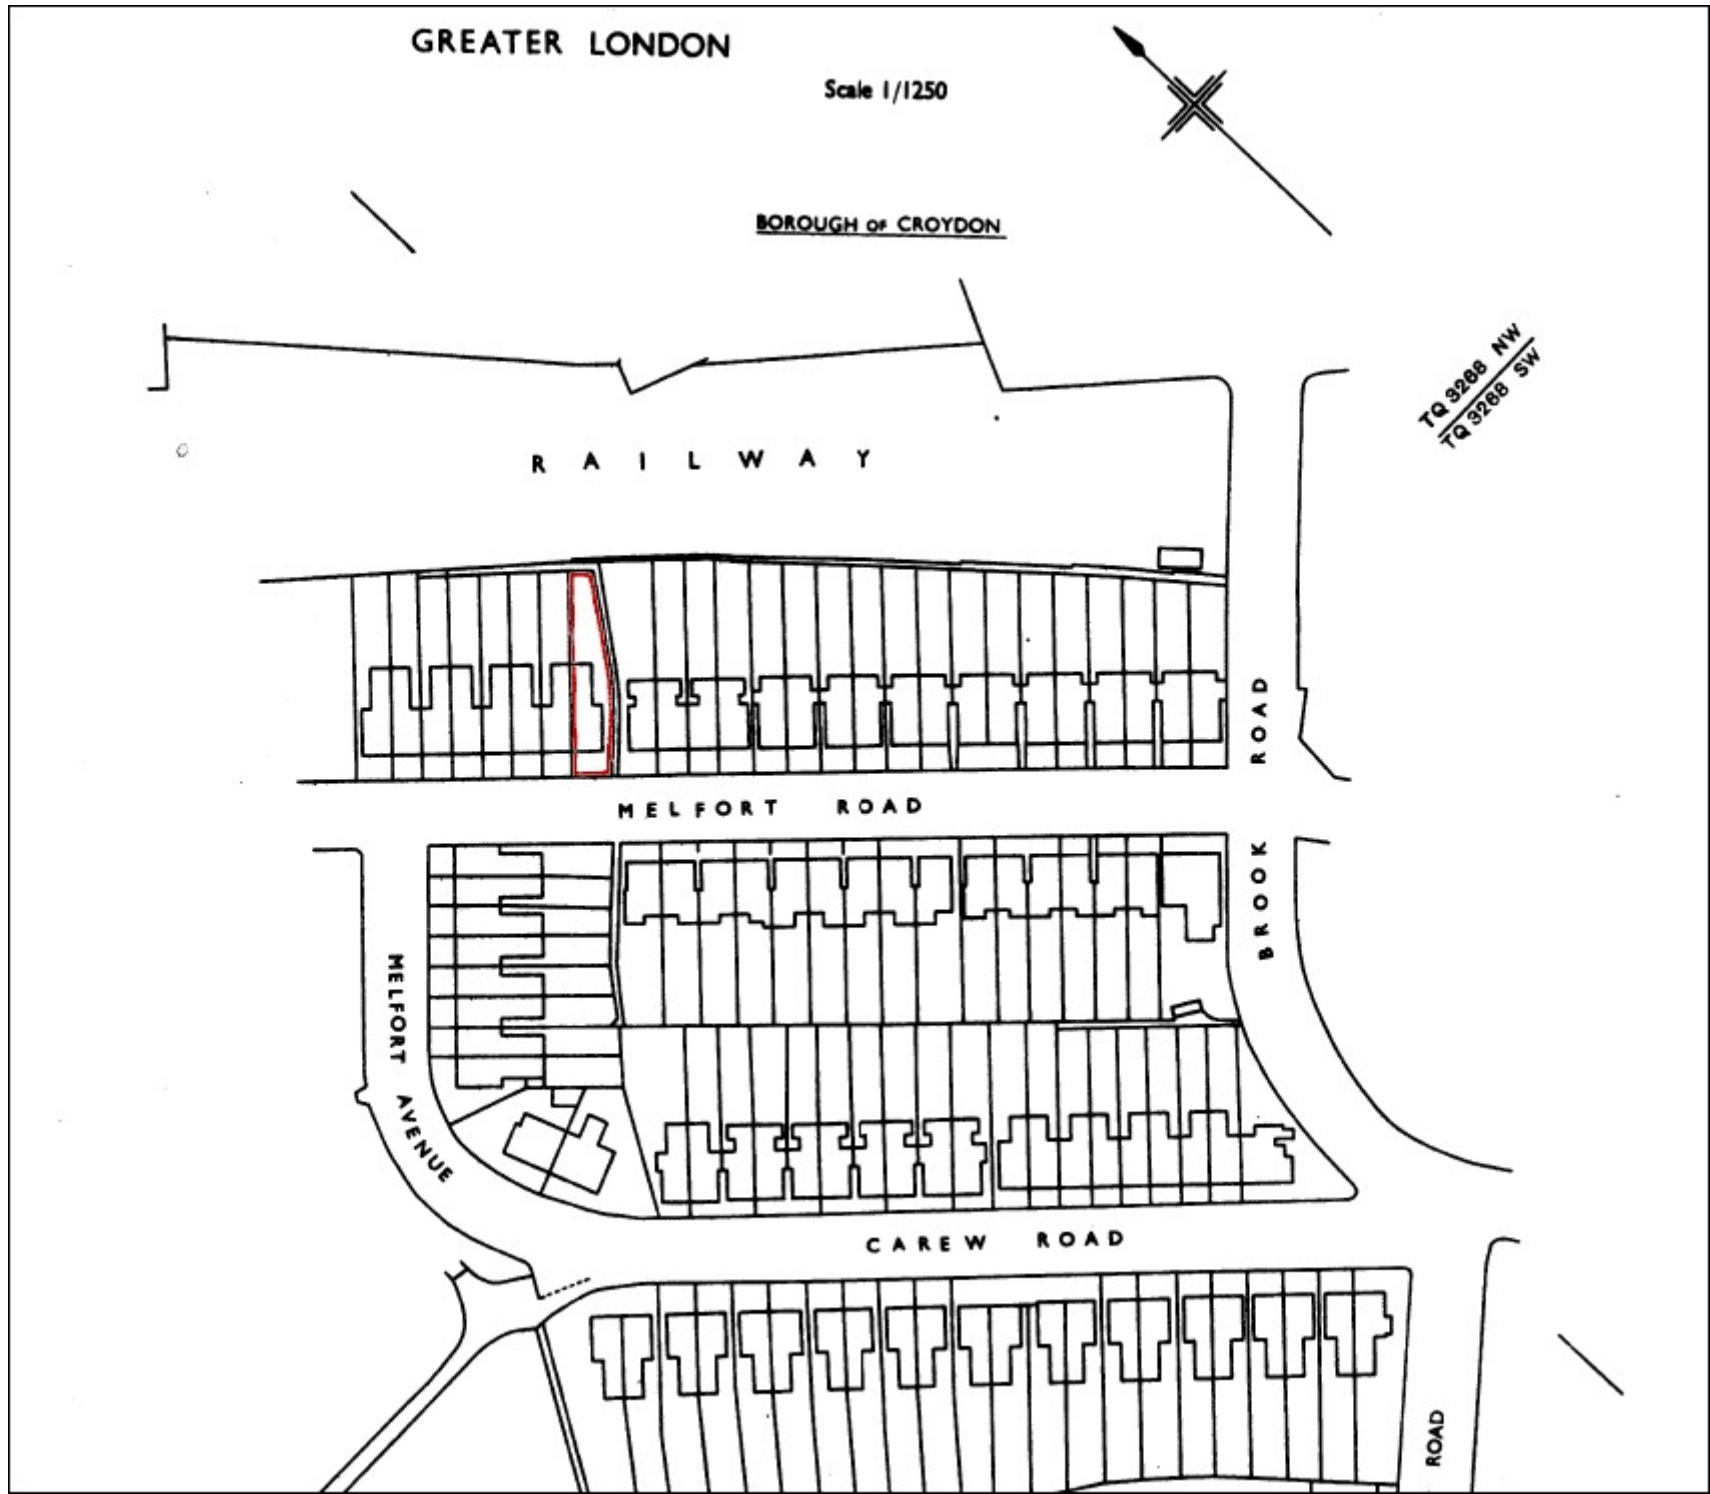

Lease Plan :

104a Melfort Road, Thornton Heath, CR7 7RN

Home Standards Ltd
 Sutton Business Centre
 Restmor Way, Sutton, SM6 7AH
 (W) www.HomeStandards.co.uk
 (E) Info@HomeStandards.co.uk
 (T) 0208 648 9871
 Scale: 1:1250
 Paper size: A3
 Date of issue: 07th October 2015
 Issue number: 01
 Page 2 of 2