


BASEMENT LEVEL

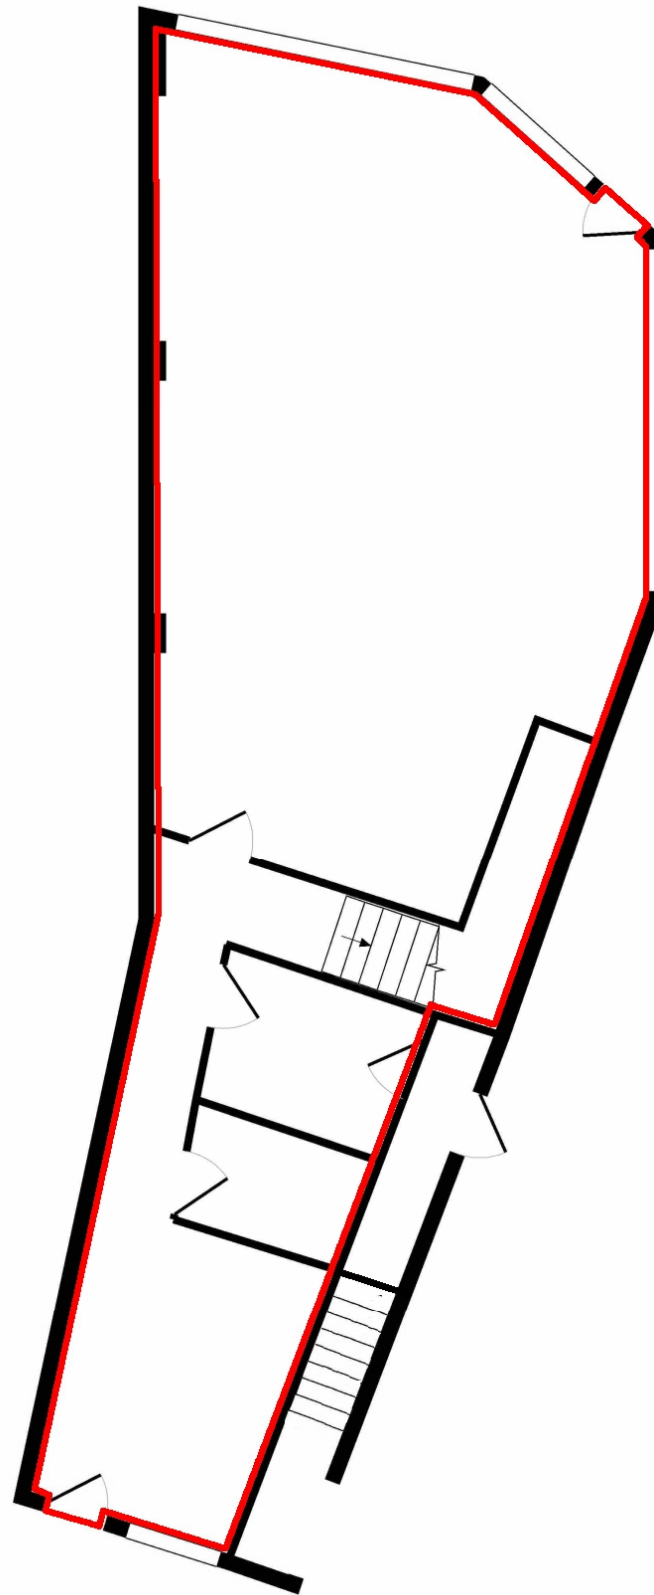

GROUND FLOOR

Plan 1

Lease Plan:

17 Station Parade, Eastbourne, East Sussex, BN21 1BE

**Home Standards Commercial Ltd**

(E) Info@HomeStandards.co.uk

(W) www.HomeStandards.co.uk

(T) 07734 841 524


Scale: 1:100

Paper size: A3

Issue date: 05<sup>th</sup> September 2017

Issue number: 01

Page 1 of 2

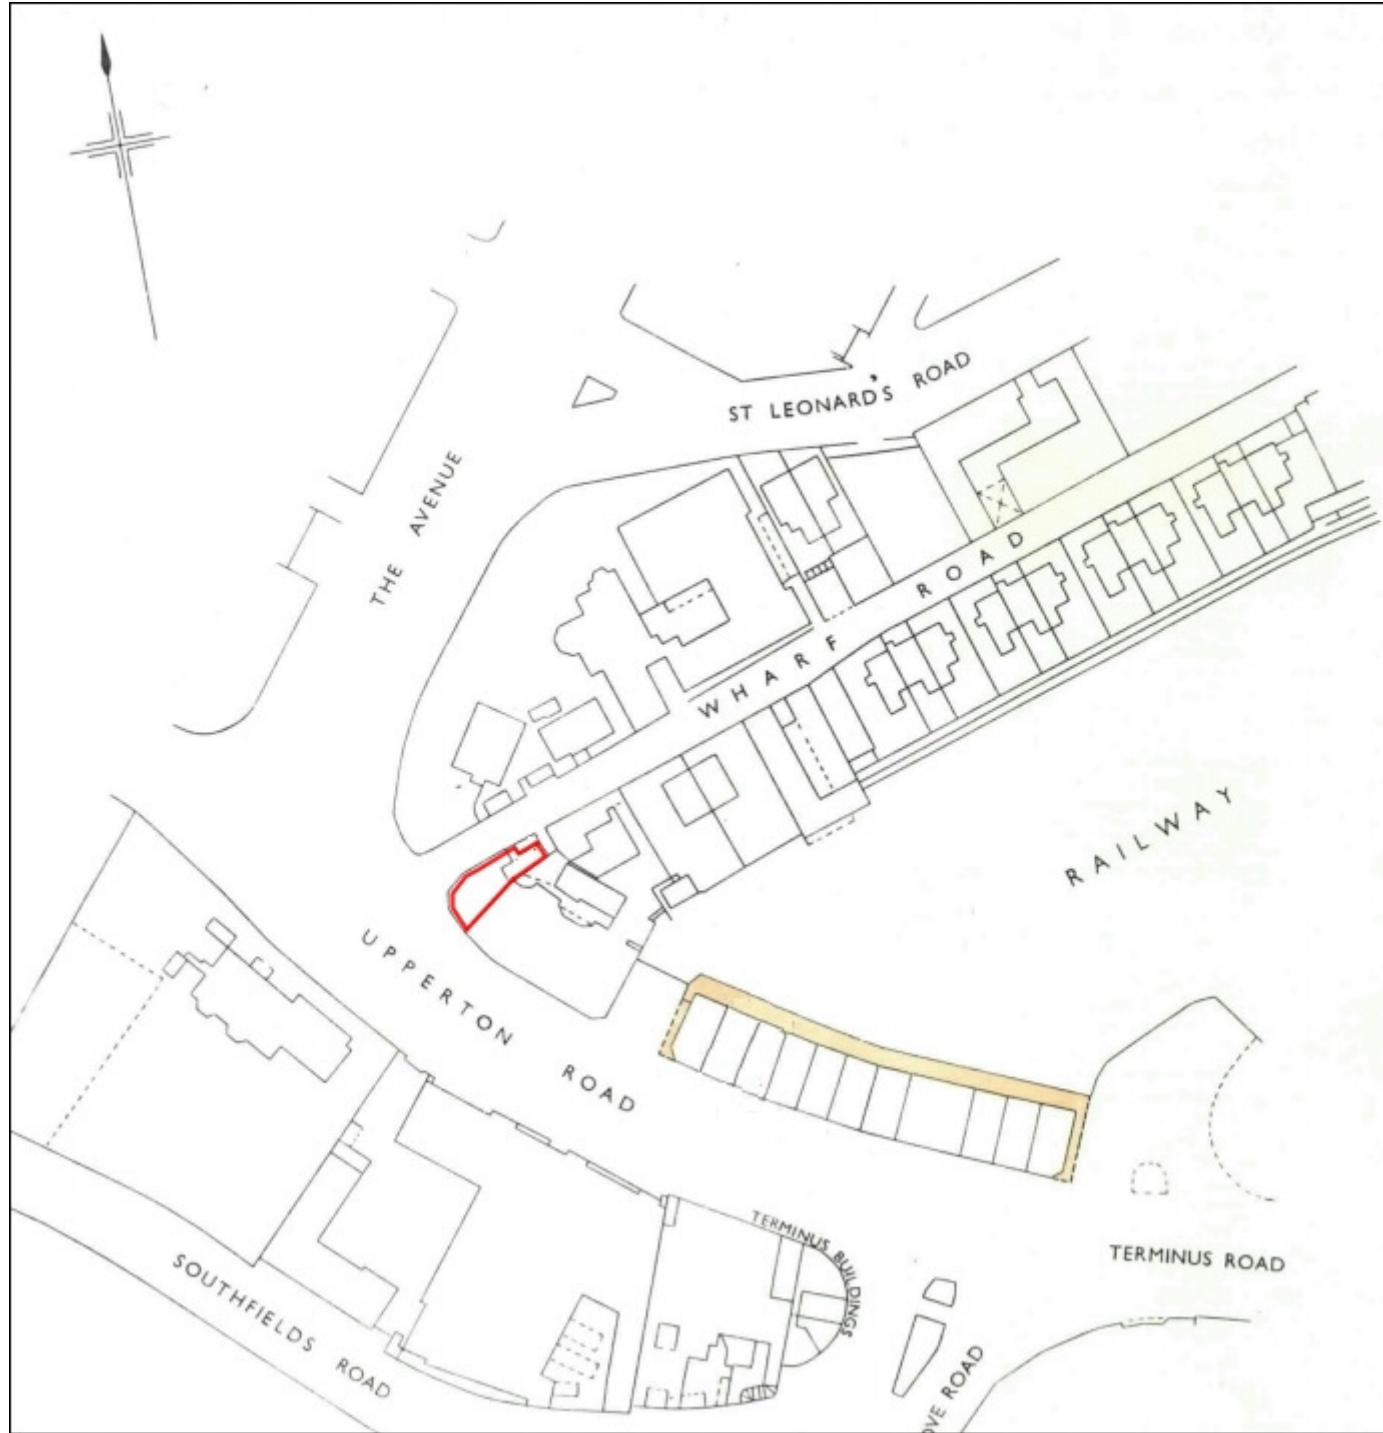

Plan 2

Notes:

Lease Plan:  
**17 Station Parade, Eastbourne, East Sussex, BN21 1BE**

**Home Standards Commercial Ltd**  
(E) [Info@HomeStandards.co.uk](mailto:Info@HomeStandards.co.uk)  
(W) [www.HomeStandards.co.uk](http://www.HomeStandards.co.uk)  
(T) 07734 841 524  
Scale: 1:1250  
Paper size: A3  
Issue date: 05<sup>th</sup> September 2017  
Issue number: 01  
Page 2 of 2