


Page 1.

Notes:

Lease Plan :
2 Coastguards Parade, 97 Barracks Lane, Bognor Regis, West Sussex, PO21 4DX

Kevin J Keogh Lease Plans & EPC's
(E) Kevin.Keogh@HomeStandards.co.uk
(T) 07734 841 524
Scale: 1:200
Paper size: A3
Issue date: 25th November 2016
Issue number: 01
Page 1 of 2

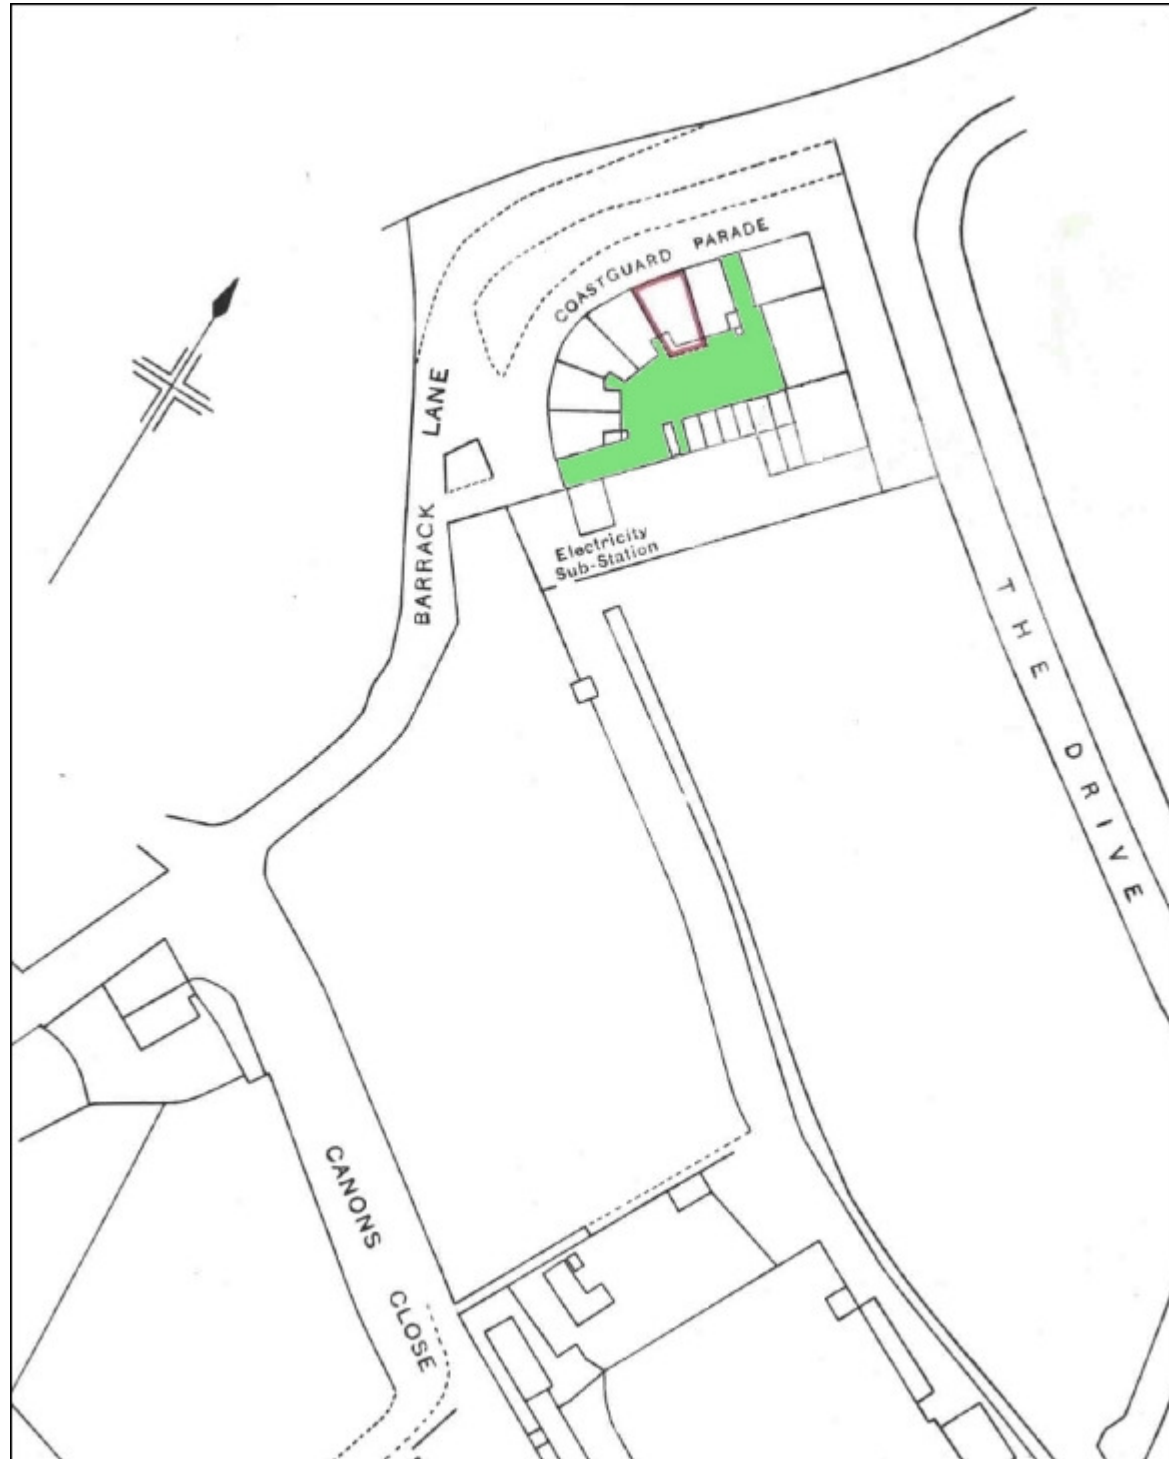

Page 2.

Notes:

Lease Plan :
2 Coastguards Parade, 97 Barracks Lane, Bognor Regis, West Sussex, PO21 4DX

Kevin J Keogh Lease Plans & EPC's
(E) Kevin.Keogh@HomeStandards.co.uk
(T) 07734 841 524
Scale: 1:1250
Paper size: A3
Issue date: 25th November 2016
Issue number: 01
Page 1 of 2