



Lower Ground Floor

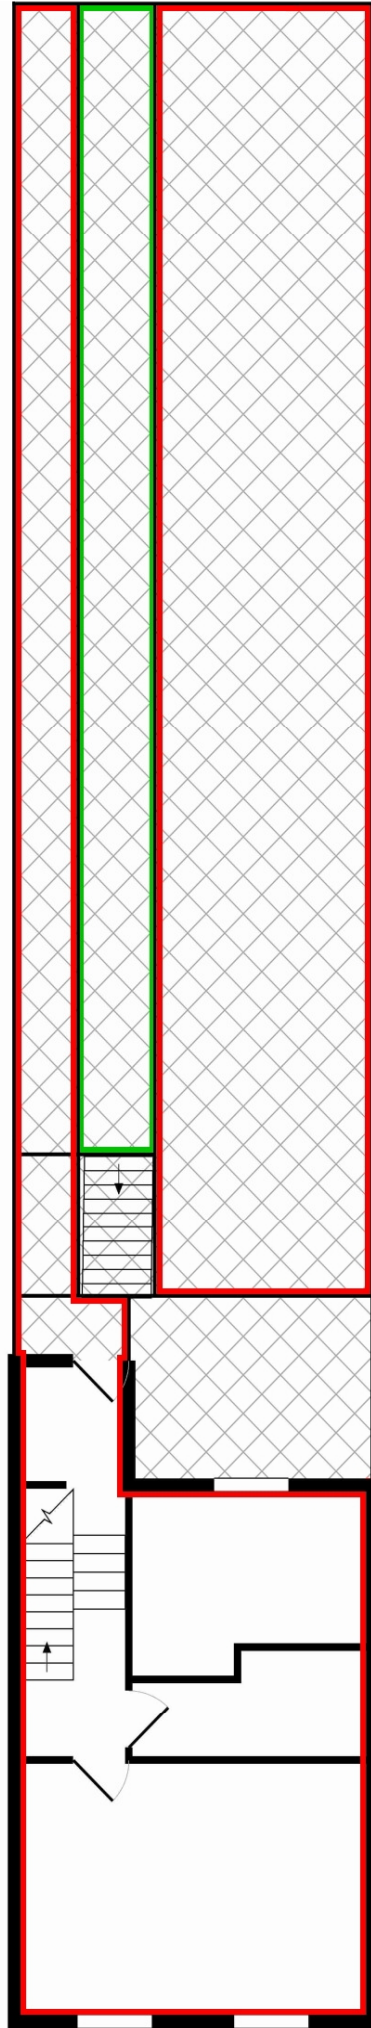

Upper Ground / 1st Floor

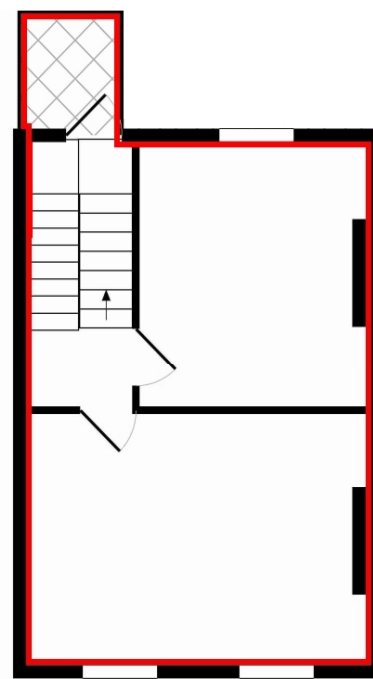


2nd Floor

Lease Plan :

204 High Street, Dorking, Surrey, RH4 1QR

Home Standards Ltd
Sutton Business Centre
Restmor Way, Sutton, SM6 7AH
(W) www.HomeStandards.co.uk
(E) Info@HomeStandards.co.uk
(T) 0208 648 9871
Scale: 1:100
Paper size: A3
Date of issue: 12th October 2015
Issue number: 01
Page 1 of 2

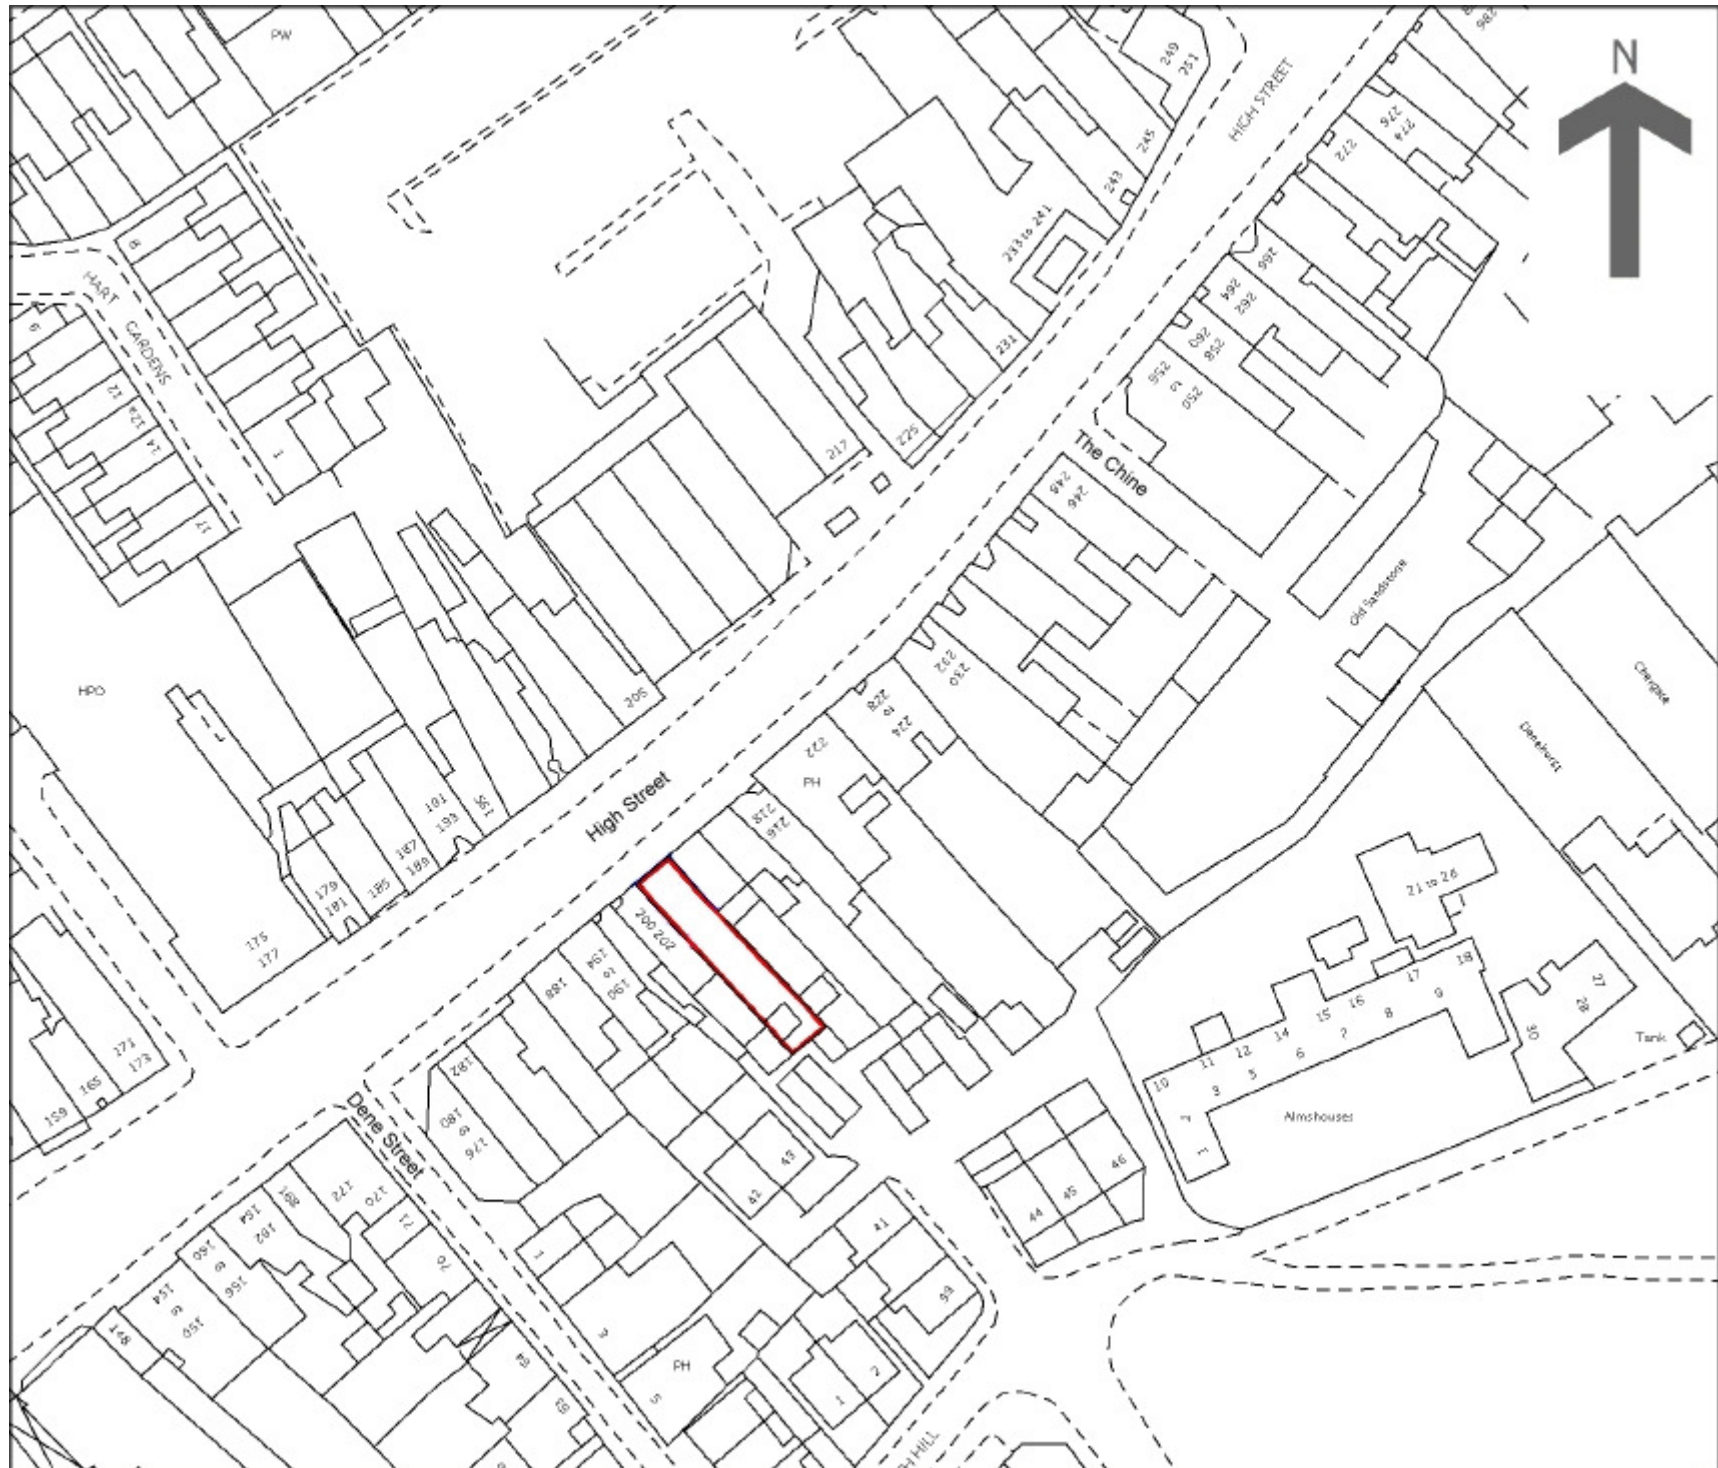

Lease Plan :
204 High Street, Dorking, Surrey, RH4 1QR

Home Standards Ltd
Sutton Business Centre
Restmor Way, Sutton, SM6 7AH
(W) www.HomeStandards.co.uk
(E) Info@HomeStandards.co.uk
(T) 0208 648 9871
Scale: 1:1250
Paper size: A3
Date of issue: 12th October 2015
Issue number: 01
Page 2 of 2