


Lease Plan :
22a Church Road, Selsey, West Sussex, PO20 0LS

Kevin Jack Keogh
119 Lower Morden Lane
Morden, Surrey, SM4 4SW
(E) Kevin.Keogh@HomeStandards.co.uk
(T) 07734 841 524
Scale: 1:100
Paper size: A3
Date of issue: 09th November 2015
Issue number: 01
Page 1 of 2

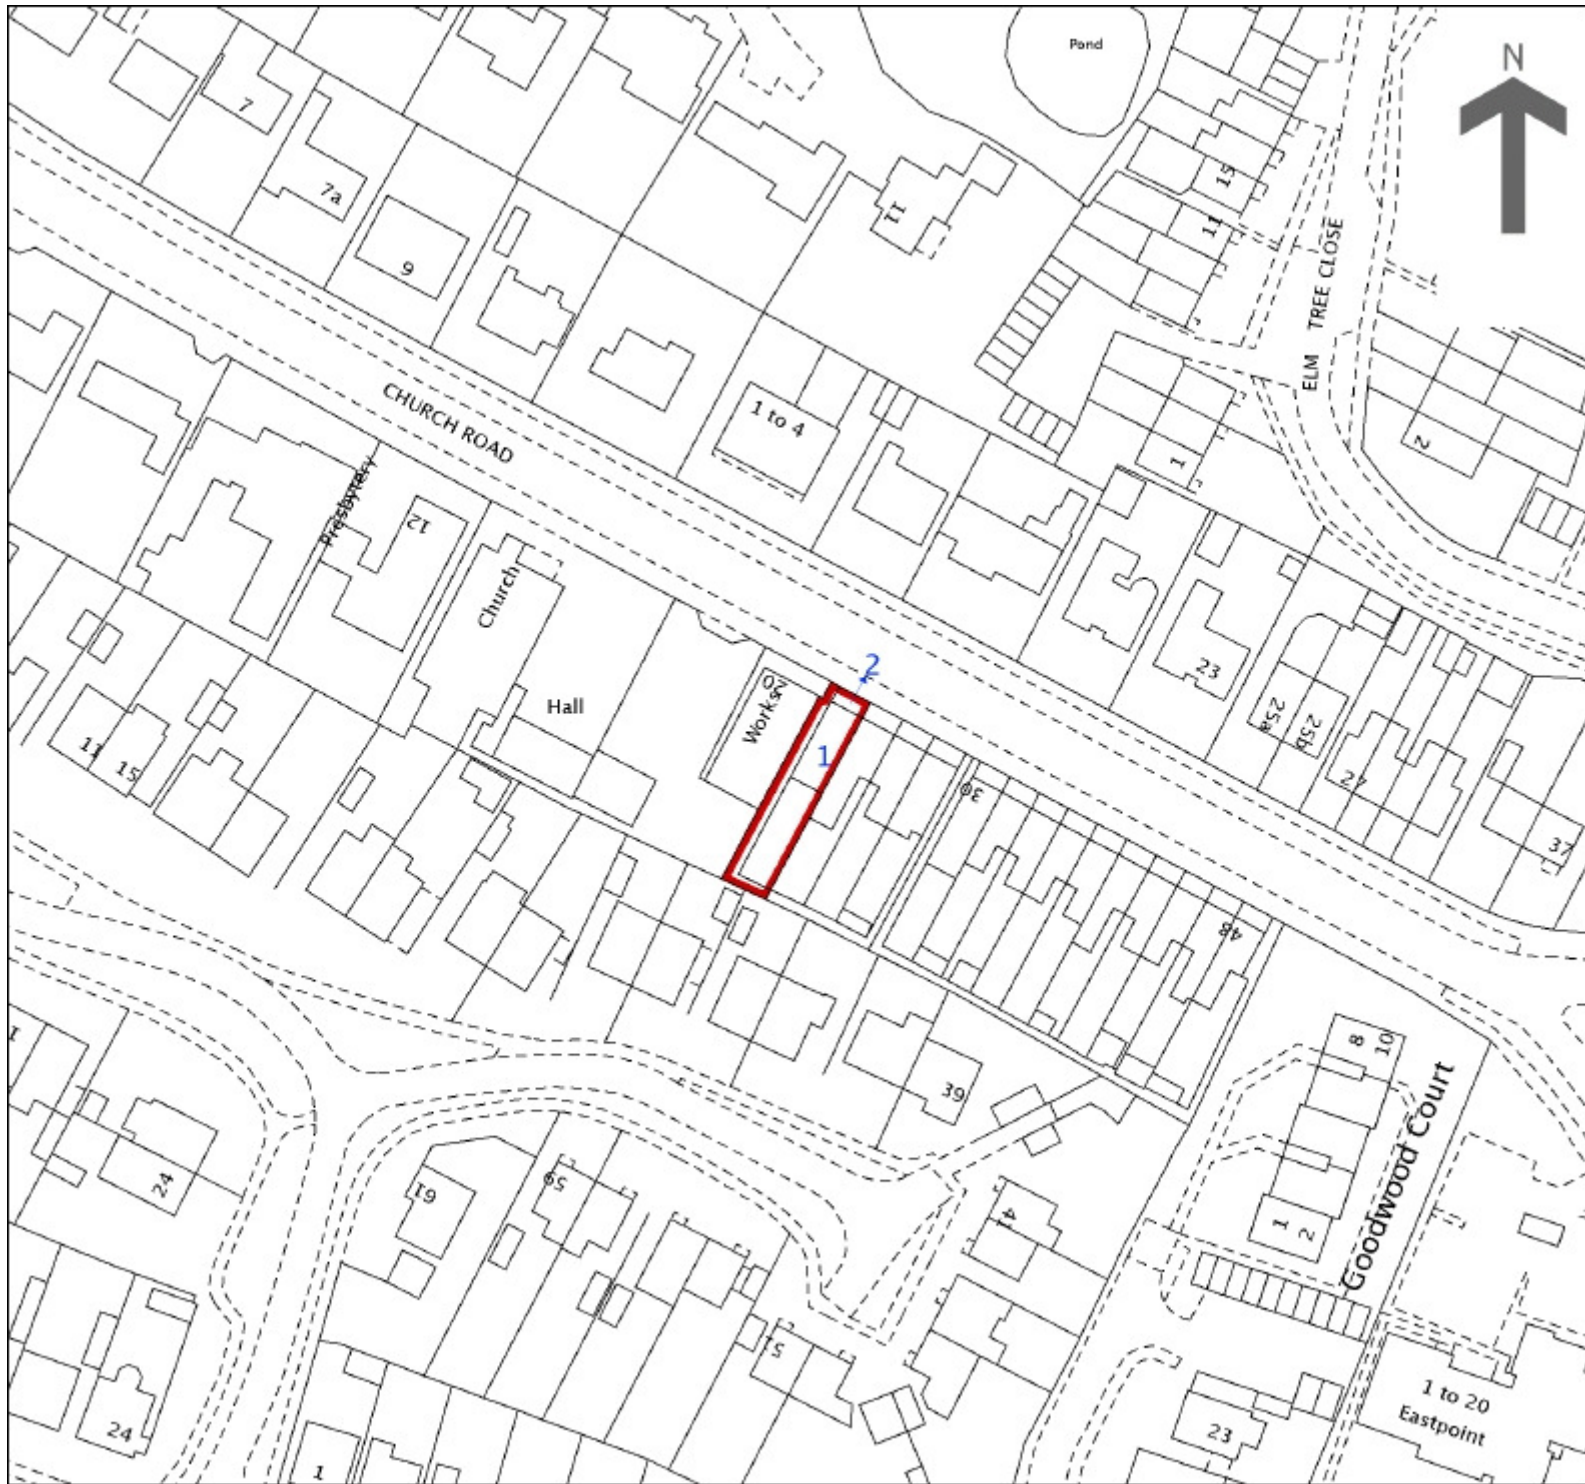

Lease Plan :
22a Church Road, Selsey, West Sussex, PO20 0LS

Kevin Jack Keogh
119 Lower Morden Lane
Morden, Surrey, SM4 4SW
(E) Kevin.Keogh@HomeStandards.co.uk
(T) 07734 841 524
Scale: 1:1250
Paper size: A3
Date of issue: 09th November 2015
Issue number: 01
Page 2 of 2