



Ground Floor

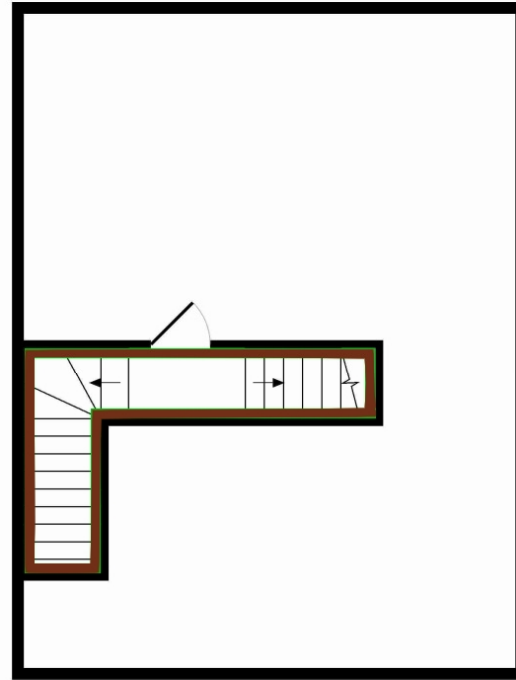

1st Floor

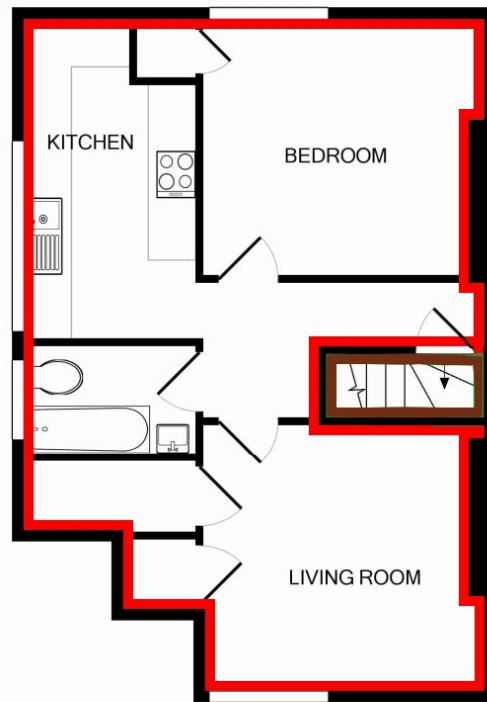

2nd Floor

Page 1.


Notes:

Lease Plan :

3d Station Road, Twickenham, TW1 4LL

Home Standards Ltd

Sutton Business Centre
Restmor Way, Sutton, SM6 7AH
(W) www.HomeStandards.co.uk
(E) Info@HomeStandards.co.uk
(T) 0208 648 9871
Scale: 1:100
Paper size: A3
Issue date: 04th March 2016
Issue number: 01
Page 1 of 2

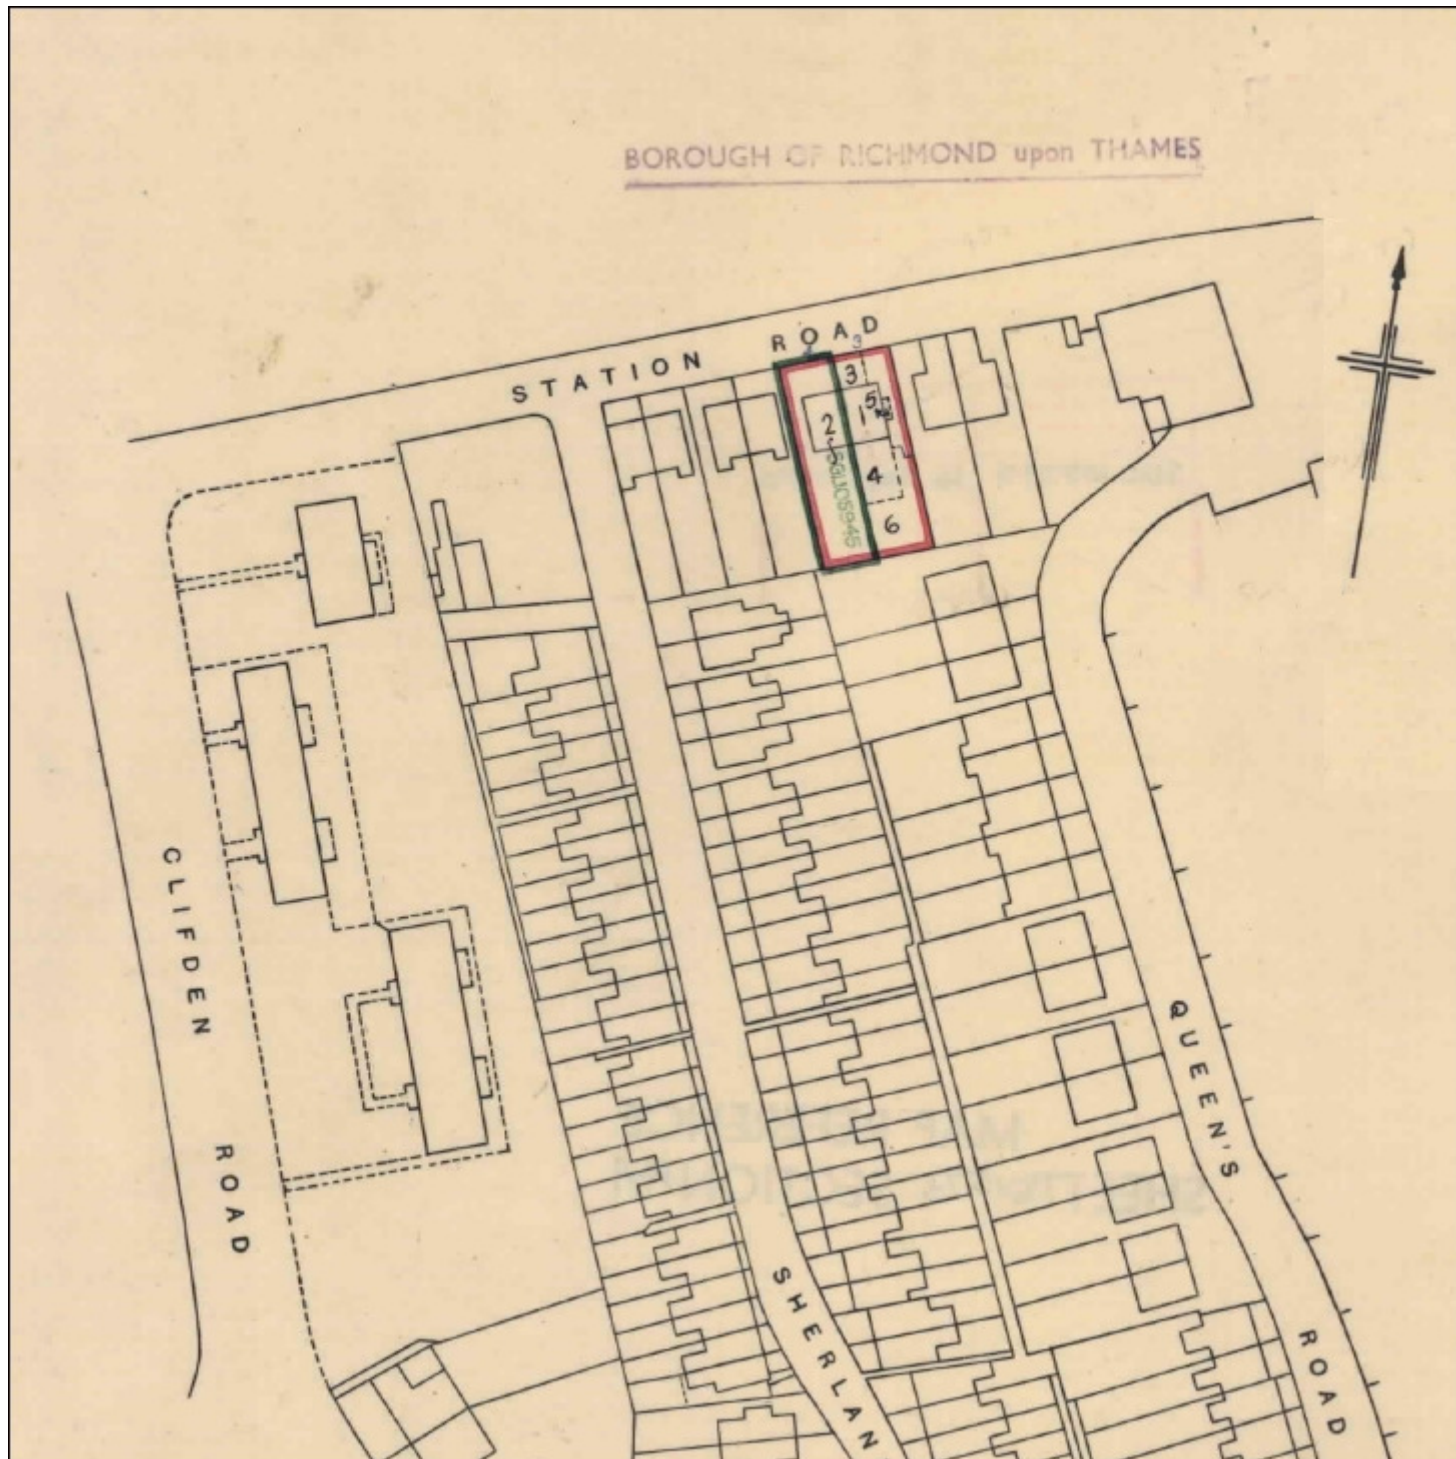

Page 2.

Notes:

Lease Plan :
3d Station Road, Twickenham, TW1 4LL

Home Standards Ltd
Sutton Business Centre
Restmor Way, Sutton, SM6 7AH
(W) www.HomeStandards.co.uk
(E) Info@HomeStandards.co.uk
(T) 0208 648 9871
Scale: 1:1250
Paper size: A3
Issue date: 04th March 2016
Issue number: 01
Page 2 of 2