
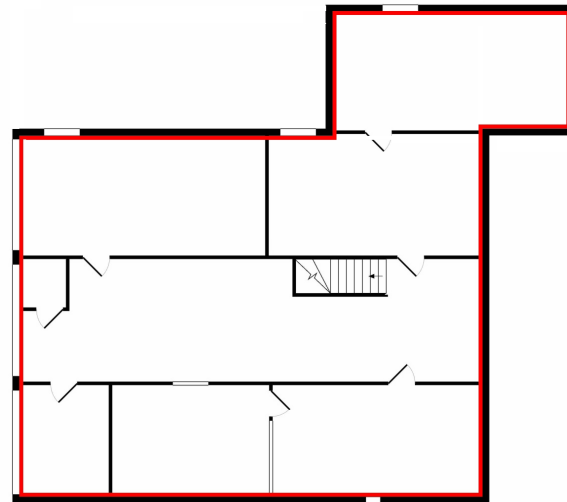


GROUND FLOOR

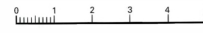


1ST FLOOR

Plan 1.

Notes:

Lease Plan :  
**53-55 Barking Industrial Estate, IG11 0TJ**

**Home Standards Commercial Ltd**  
 (E) Kevin.Keogh@HomeStandards.co.uk  
 (T) 07734 841 524  
 Scale: 1:200  
 Paper size: A3  
 Issue date: 13<sup>th</sup> September 2015  
 Issue number: 01  
 Page 1 of 2

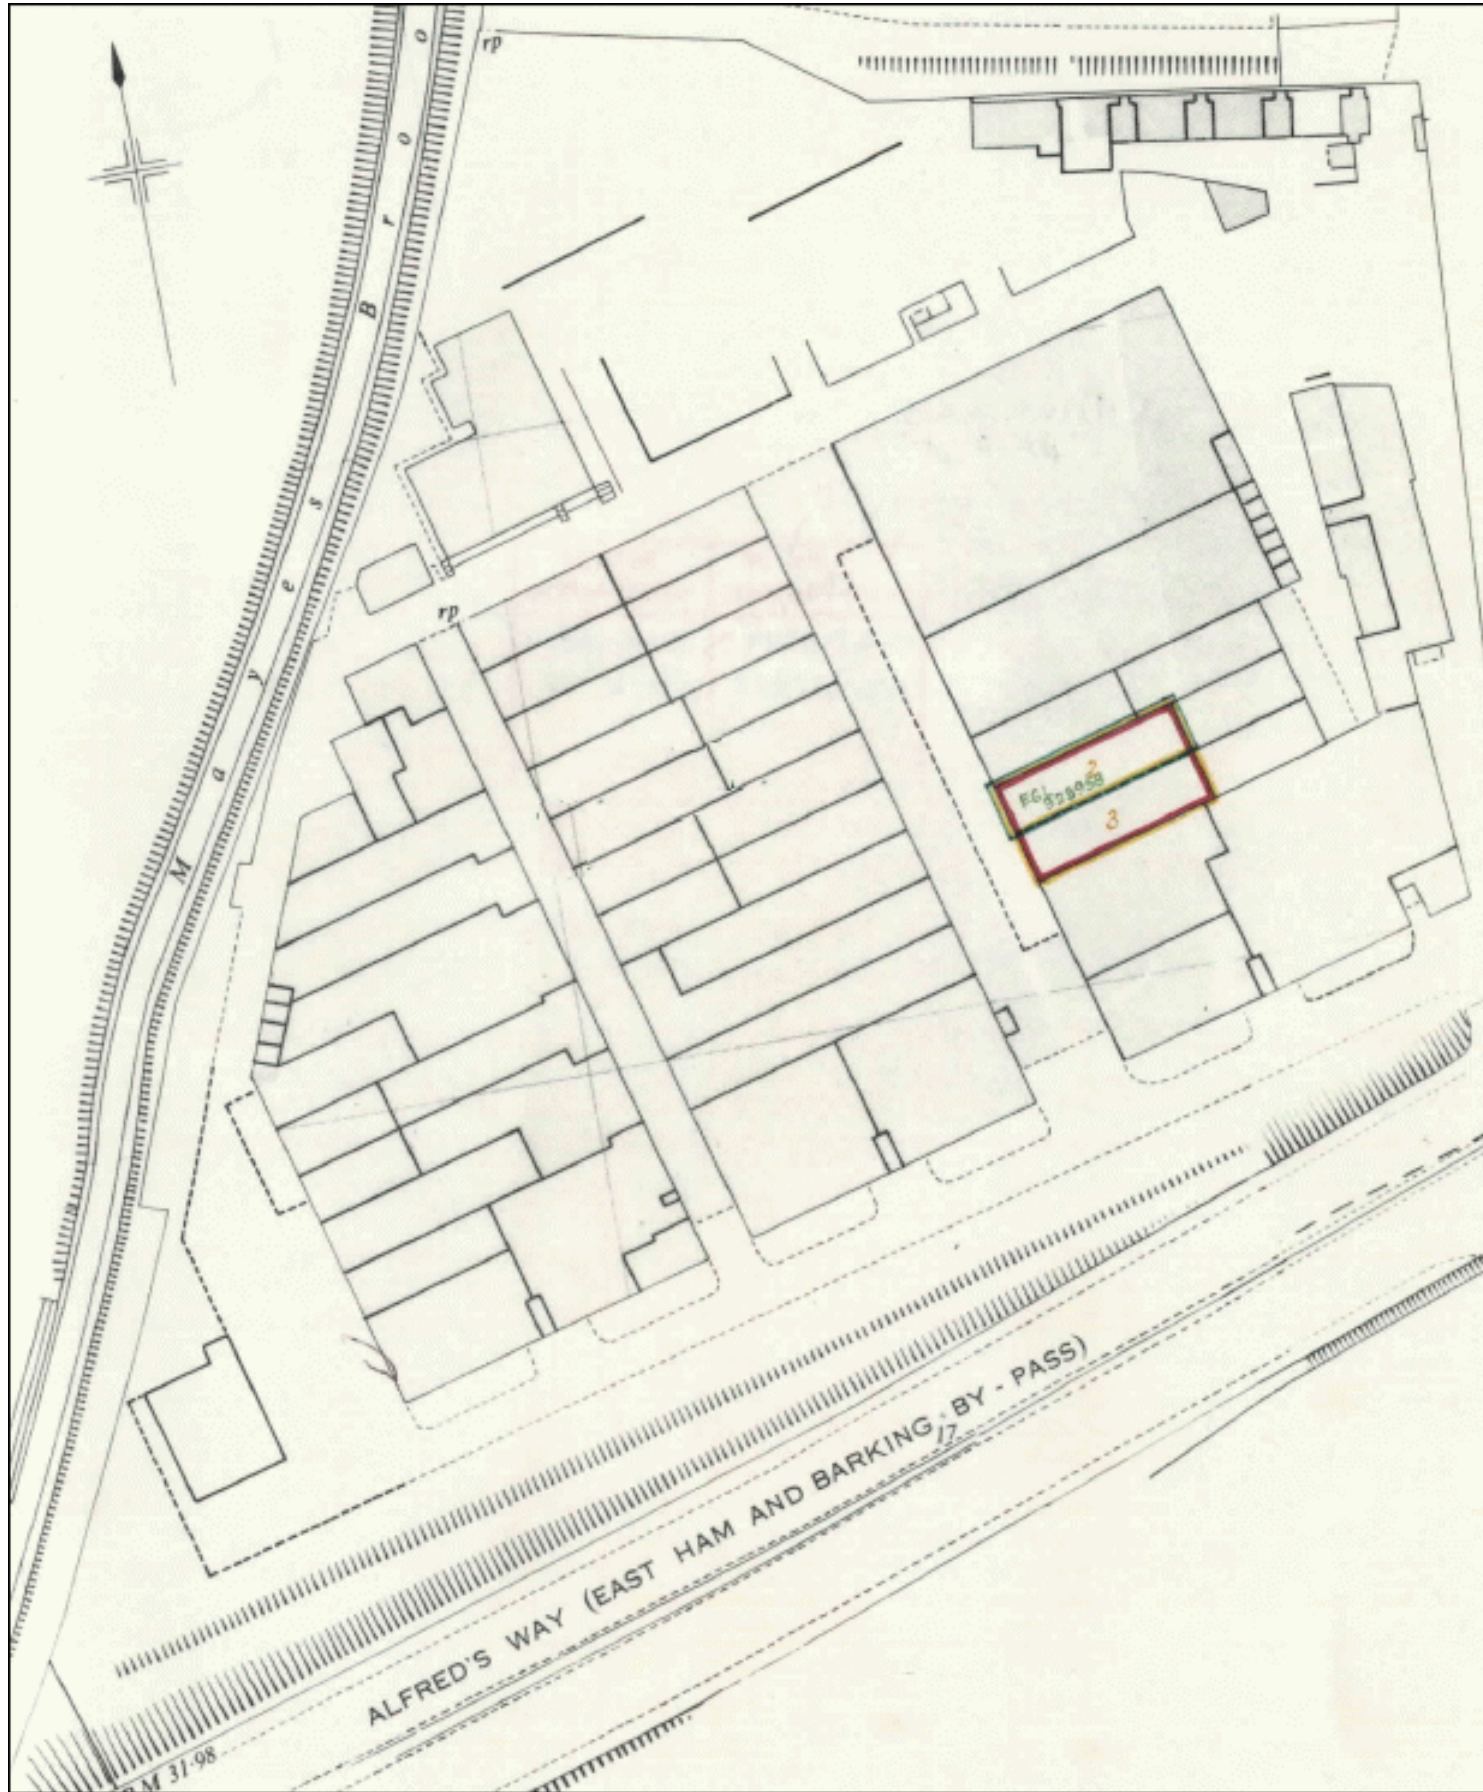

Plan 2.

Notes:

Lease Plan :

53-55 Barking Industrial Estate, IG11 0TJ

**Home Standards Commercial Ltd**

(E) Kevin.Keogh@HomeStandards.co.uk

(T) 07734 841 524

Scale: 1:1250

Paper size: A3

Issue date: 13<sup>th</sup> September 2015

Issue number: 01

Page 2 of 2