

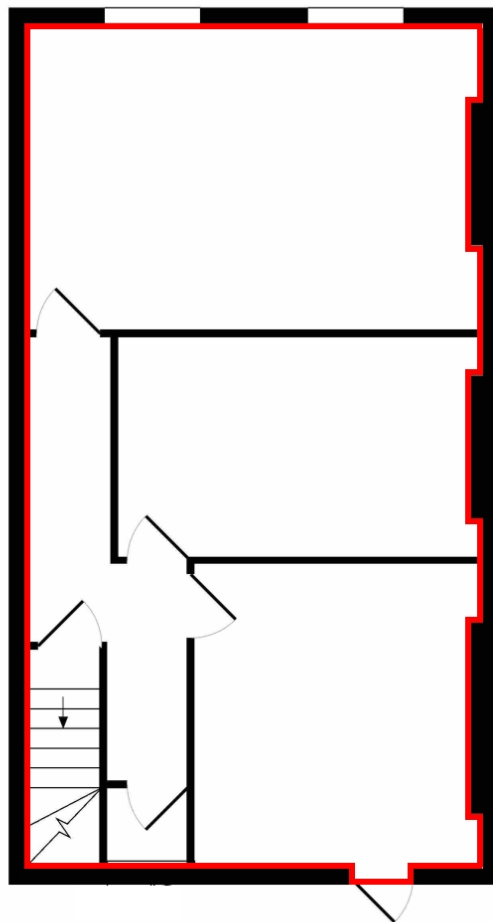


GROUND FLOOR

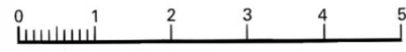

1ST FLOOR

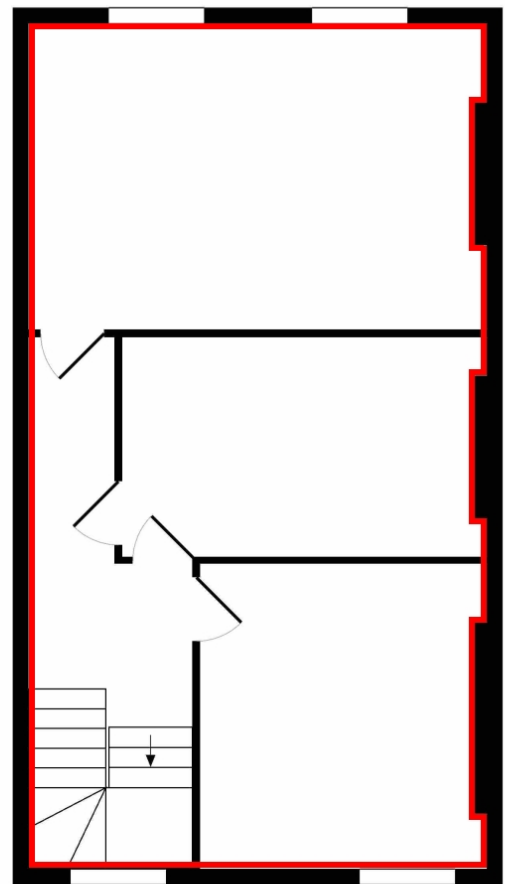

2ND FLOOR

Plan 1.




Lease Plan :

794 High Road, North Finchley, London, N12 9QU

Simply Think UK

1 Field Place Parade
 The Strand, Goring-by-Sea
 West Sussex, BN12 6BS
 (T) 0845 194 7330
 Scale: 1:100
 Paper size: A3
 Issue date: 24th March 2017
 Issue number: 01
 Page 1 of 2

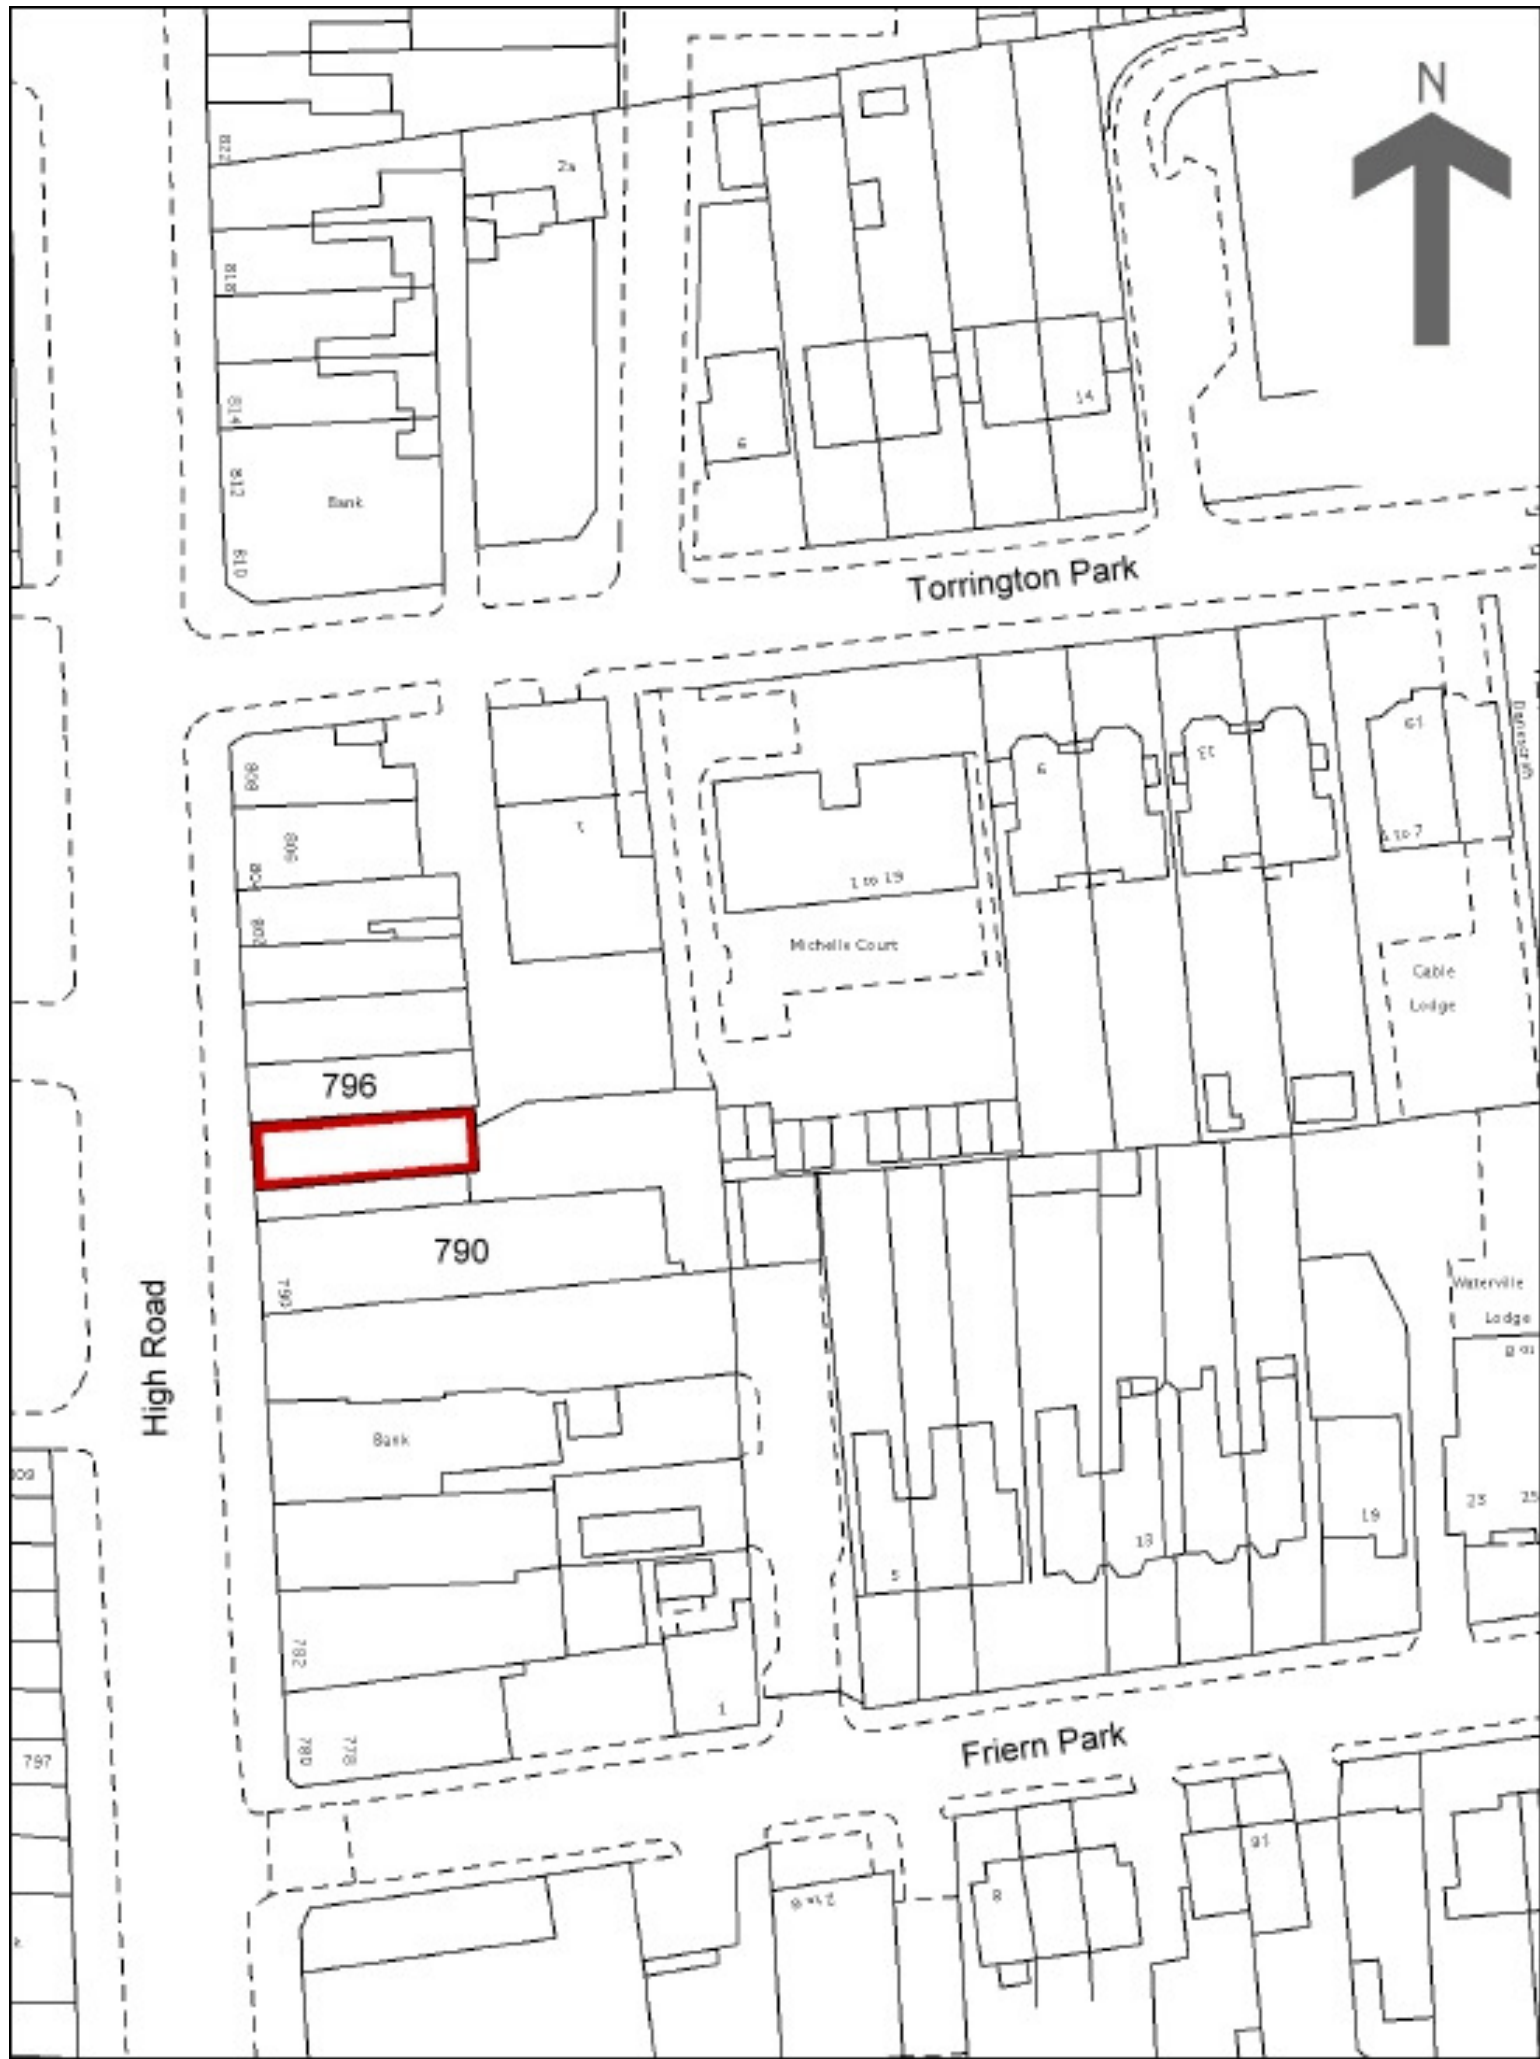

Plan 2.



Lease Plan :
794 High Road, North Finchley, London, N12 9QU

Simply Think UK
 1 Field Place Parade
 The Strand, Goring-by-Sea
 West Sussex, BN12 6BS
 (T) 0845 194 7330
 Scale: 1:1250
 Paper size: A3
 Issue date: 24th March 2017
 Issue number: 01
 Page 2 of 2