




Ground Floor

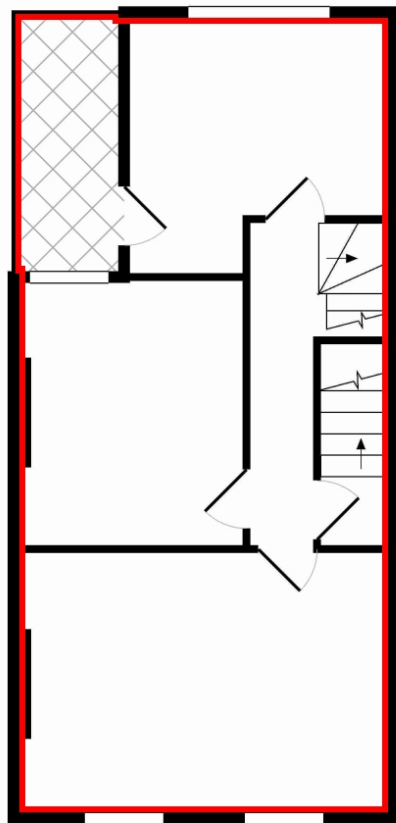

1st Floor

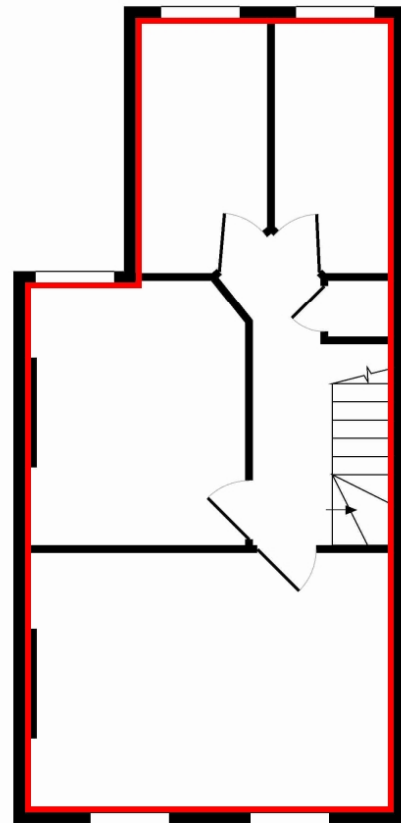

2nd Floor

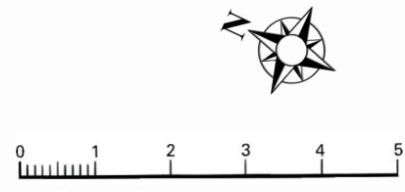


Page 1.

Notes:

Lease Plan :  
**826 London Road, Thornton Heath, CR7 7PA**

**Home Standards Ltd**  
(E) Info@HomeStandards.co.uk  
(T) 0208 648 9871  
Scale: 1:100  
Paper size: A3  
Issue date: 20<sup>th</sup> October 2016  
Issue number: 01  
Page 1 of 2

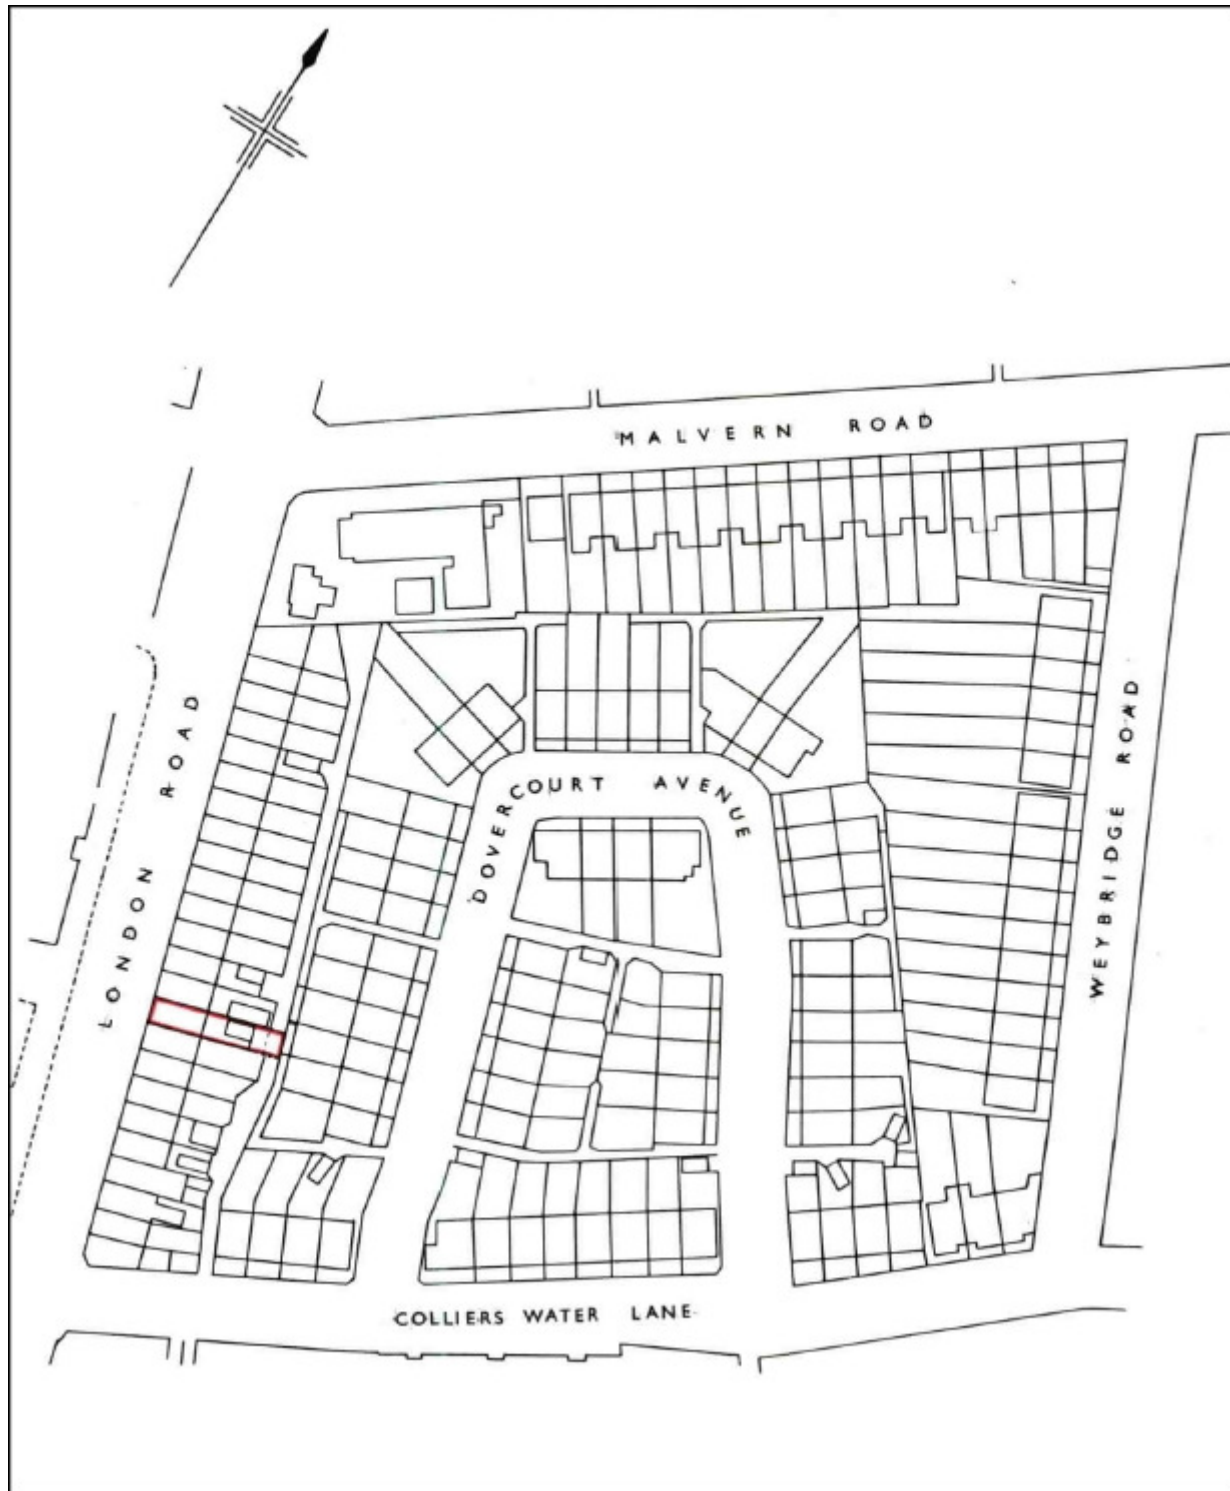

Page 2.

Notes:

Lease Plan :

**826 London Road, Thornton Heath, CR7 7PA**

**Home Standards Ltd**

(E) Info@HomeStandards.co.uk

(T) 0208 648 9871

Scale: 1:1250

Paper size: A3

Issue date: 20<sup>th</sup> October 2016

Issue number: 01

Page 2 of 2