

Ground Floor


Page 1.

Notes:

Lease Plan :

Flat 2, 67 Harley Street, London, W1g 8QZ

Home Standards Ltd
Sutton Business Centre
Restmor Way, Sutton, SM6 7AH
(W) www.HomeStandards.co.uk
(E) Info@HomeStandards.co.uk
(T) 0208 648 9871
Scale: 1:100
Paper size: A3
Issue date: 16th December 2015
Issue number: 03
Page 1 of 2

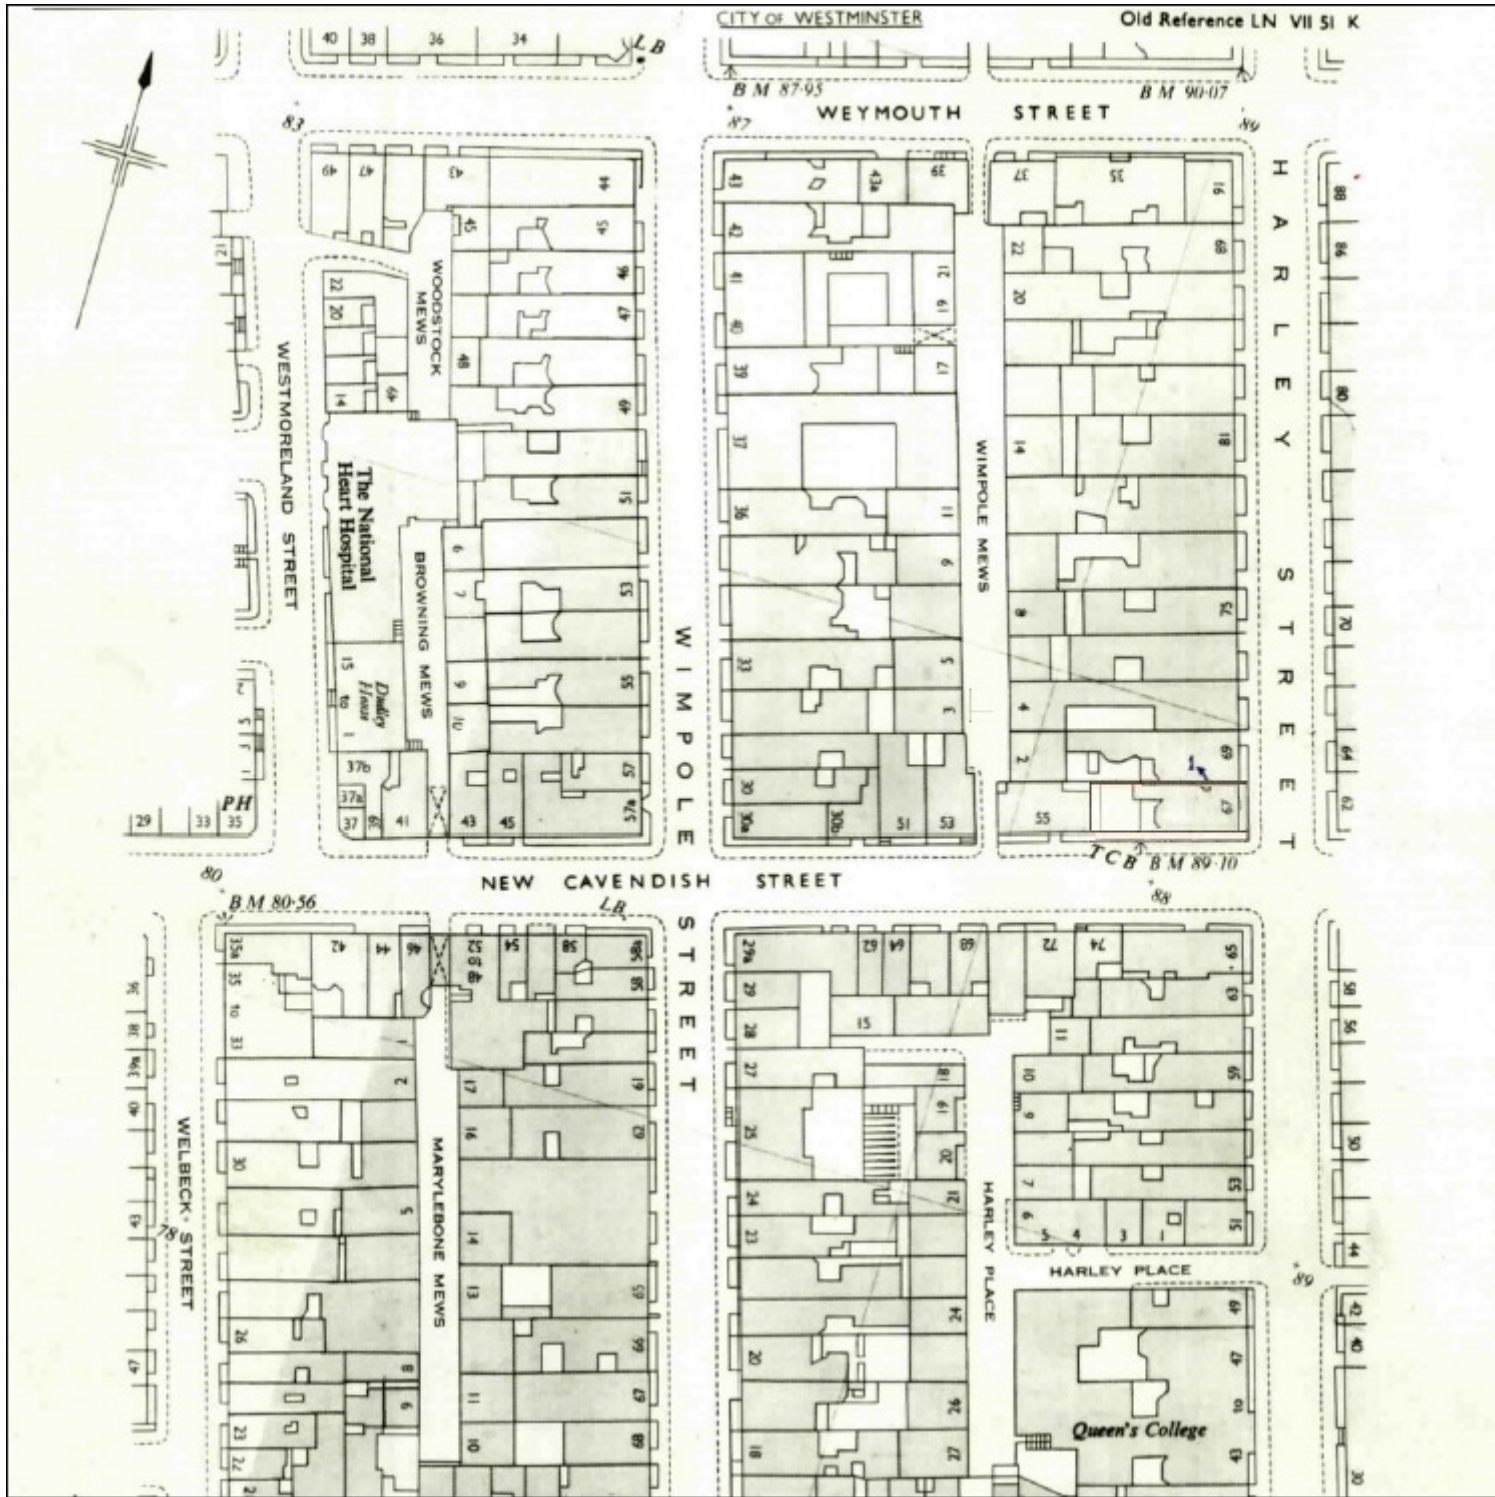

Notes:

Lease Plan :
Flat 2, 67 Harley Street, London, W1g 8QZ

Home Standards Ltd
 Sutton Business Centre
 Restmor Way, Sutton, SM6 7AH
 (W) www.HomeStandards.co.uk
 (E) Info@HomeStandards.co.uk
 (T) 0208 648 9871
 Scale: 1:1250
 Paper size: A3
 Issue date: 16th December 2015
 Issue number: 03
 Page 2 of 2