


GROUND FLOOR

Plan 1.

Notes:

Lease Plan :  
**Flat 2, Old Forge, 16 Thorkhill Road, Thames Ditton, KT7 0UE**

**Home Standards Commercial Ltd**  
 (E) Kevin.Keogh@HomeStandards.co.uk  
 (T) 07734 841 524  
 Scale: 1:100  
 Paper size: A3  
 Issue date: 04<sup>th</sup> January 2017  
 Issue number: 01  
 Page 1 of 2

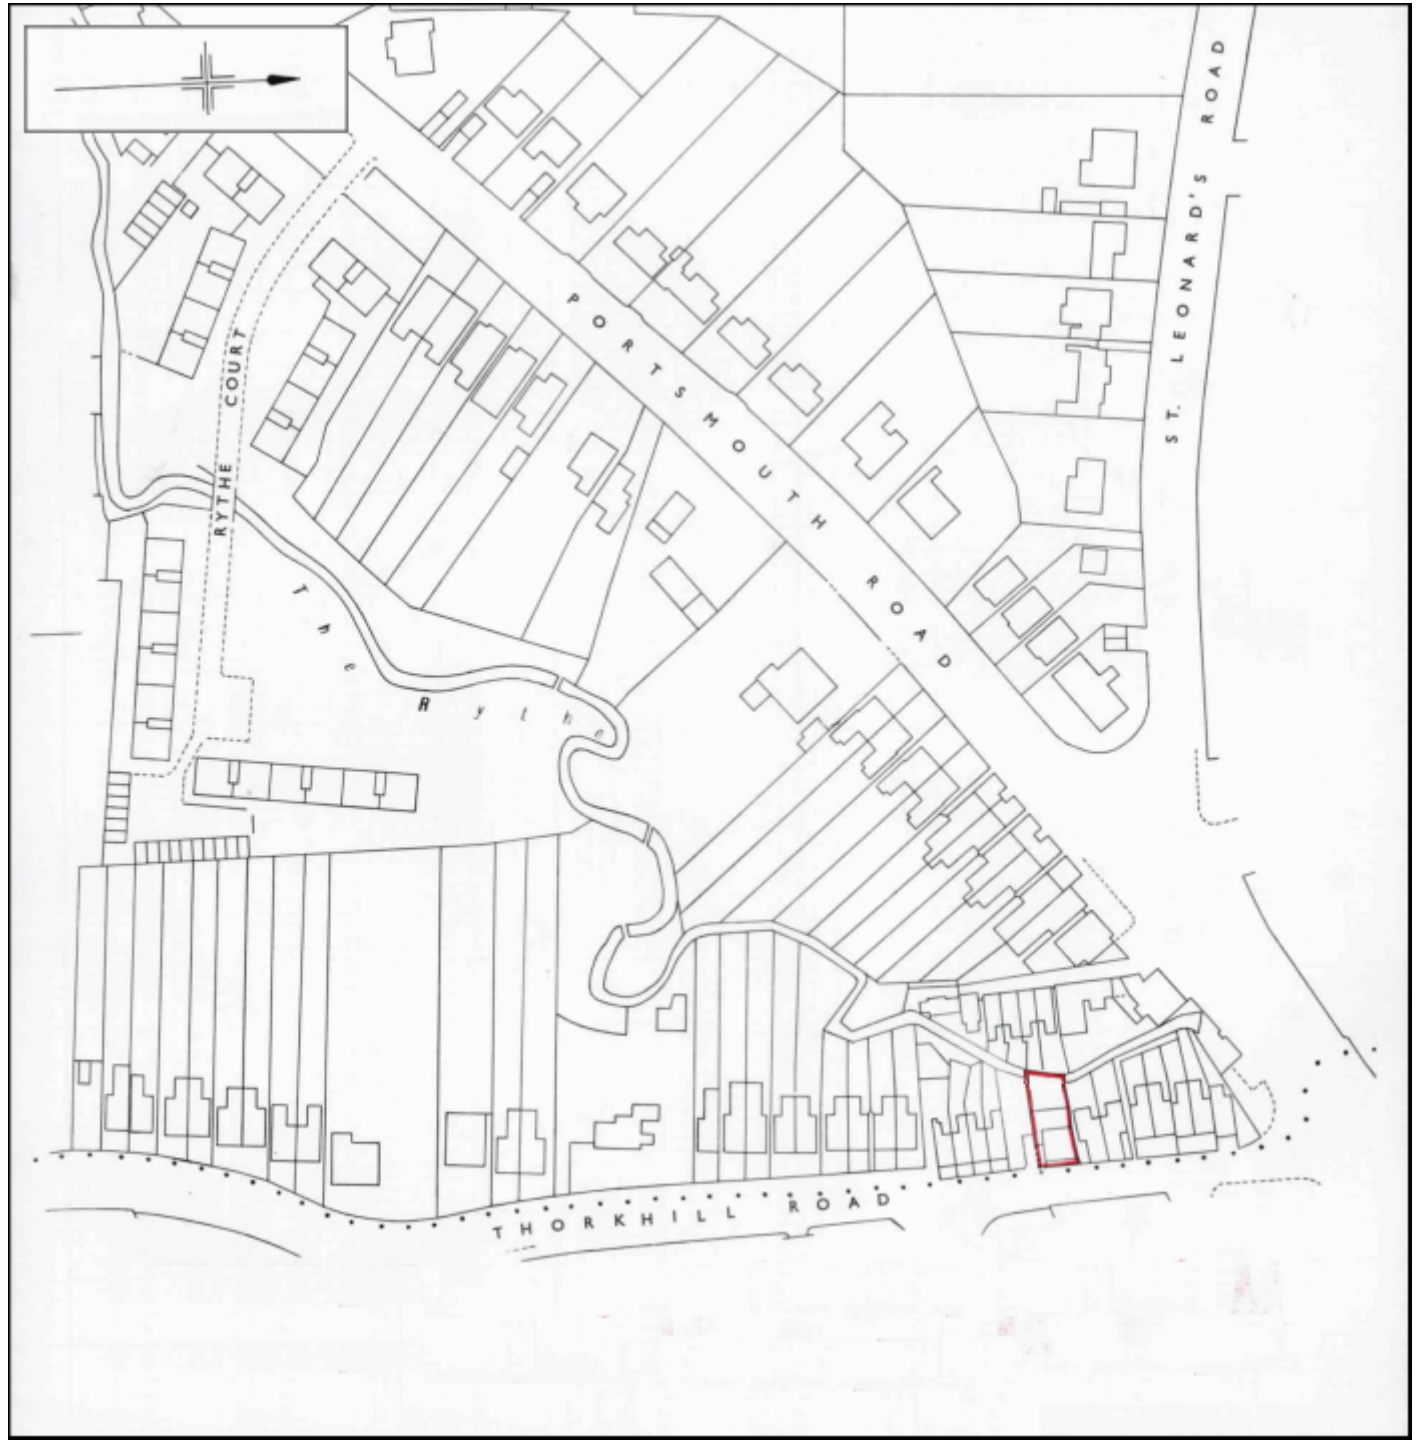

Plan 2.

Notes:

Lease Plan :  
**Flat 2, Old Forge, 16 Thorkhill Road, Thames Ditton, KT7 0UE**

**Home Standards Commercial Ltd**  
(E) Kevin.Keogh@HomeStandards.co.uk  
(T) 07734 841 524  
Scale: 1:1250  
Paper size: A3  
Issue date: 04<sup>th</sup> January 2017  
Issue number: 01  
Page 2 of 2