




Lower Ground Floor

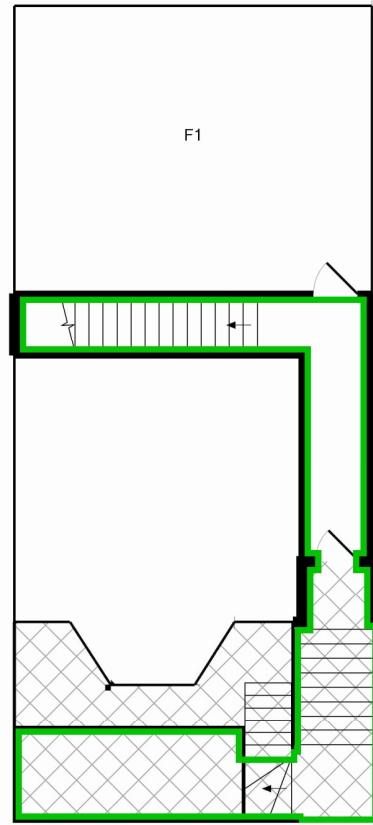


Upper Ground Floor

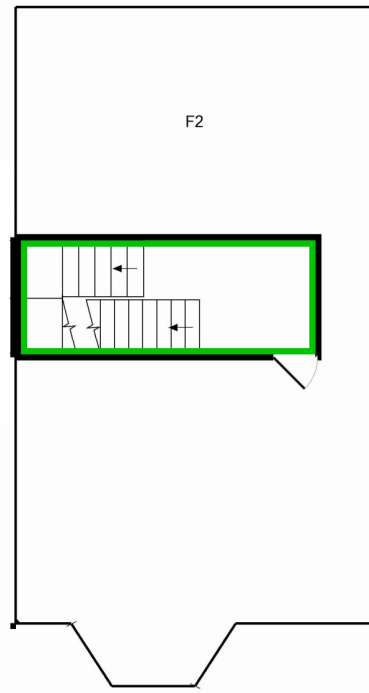


1st Floor

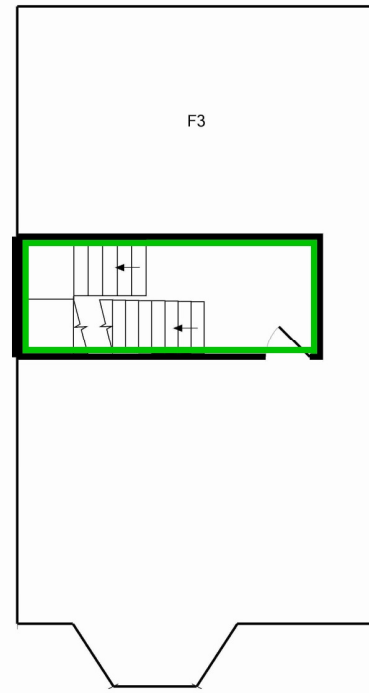


2nd Floor

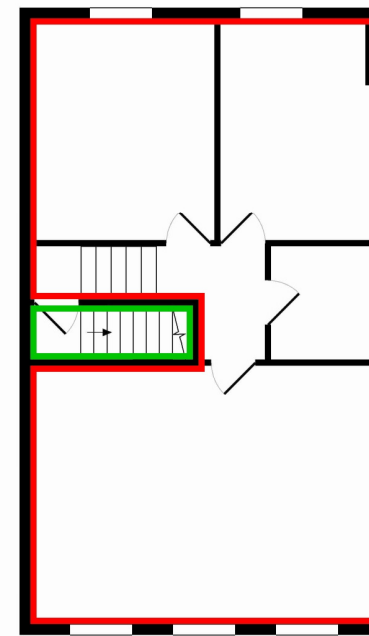

3rd Floor

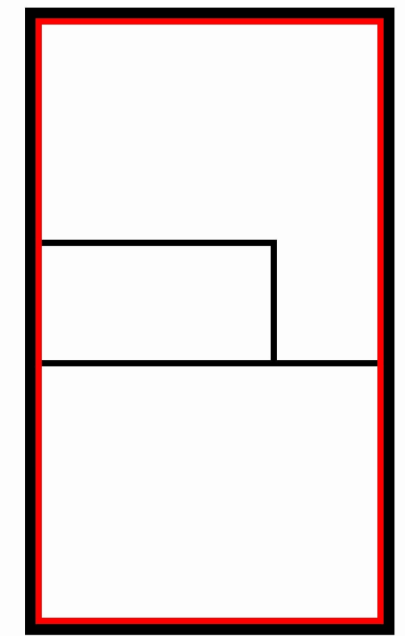

Attic Level

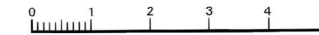

Notes:

Red outlined areas are part of premises.

Green outlined areas are communal.

Lease Plan :

Draft

Drawn by: **Kevin J Keogh**
 119 Lower Morden Lane
 Morden, Surrey, SM4 4SW
 (E) Kevin.Keogh@HomeStandards.co.uk
 (T) 07734 841 524
 Date of issue: 16th March 2015
 Paper size: A3
 Issue number: Draft only
 Scale: 1:125
 Page 1 of 2



Lease Plan :
Draft

Drawn by: **Kevin J Keogh**
 119 Lower Morden Lane
 Morden, Surrey, SM4 4SW
 (E) Kevin.Keogh@HomeStandards.co.uk
 (T) 07734 841 524
 Date of issue: 16th March 2015
 Paper size: A3
 Issue number: Draft only
 Scale: 1:125
 Page 2 of 2