

UPPER GROUND FLOOR

Plan 1

Lease Plan :

Upper Ground Floor Flat, 19 Ranelagh Road, Deal, Kent, CT14 7AP

Home Standards Commercial Ltd

(E) Info@HomeStandards.co.uk

(W) www.HomeStandards.co.uk

(T) 07734 841 524


Scale: 1:100

Paper size: A3

Issue date: 13th June 2017

Issue number: 01

Page 1 of 2

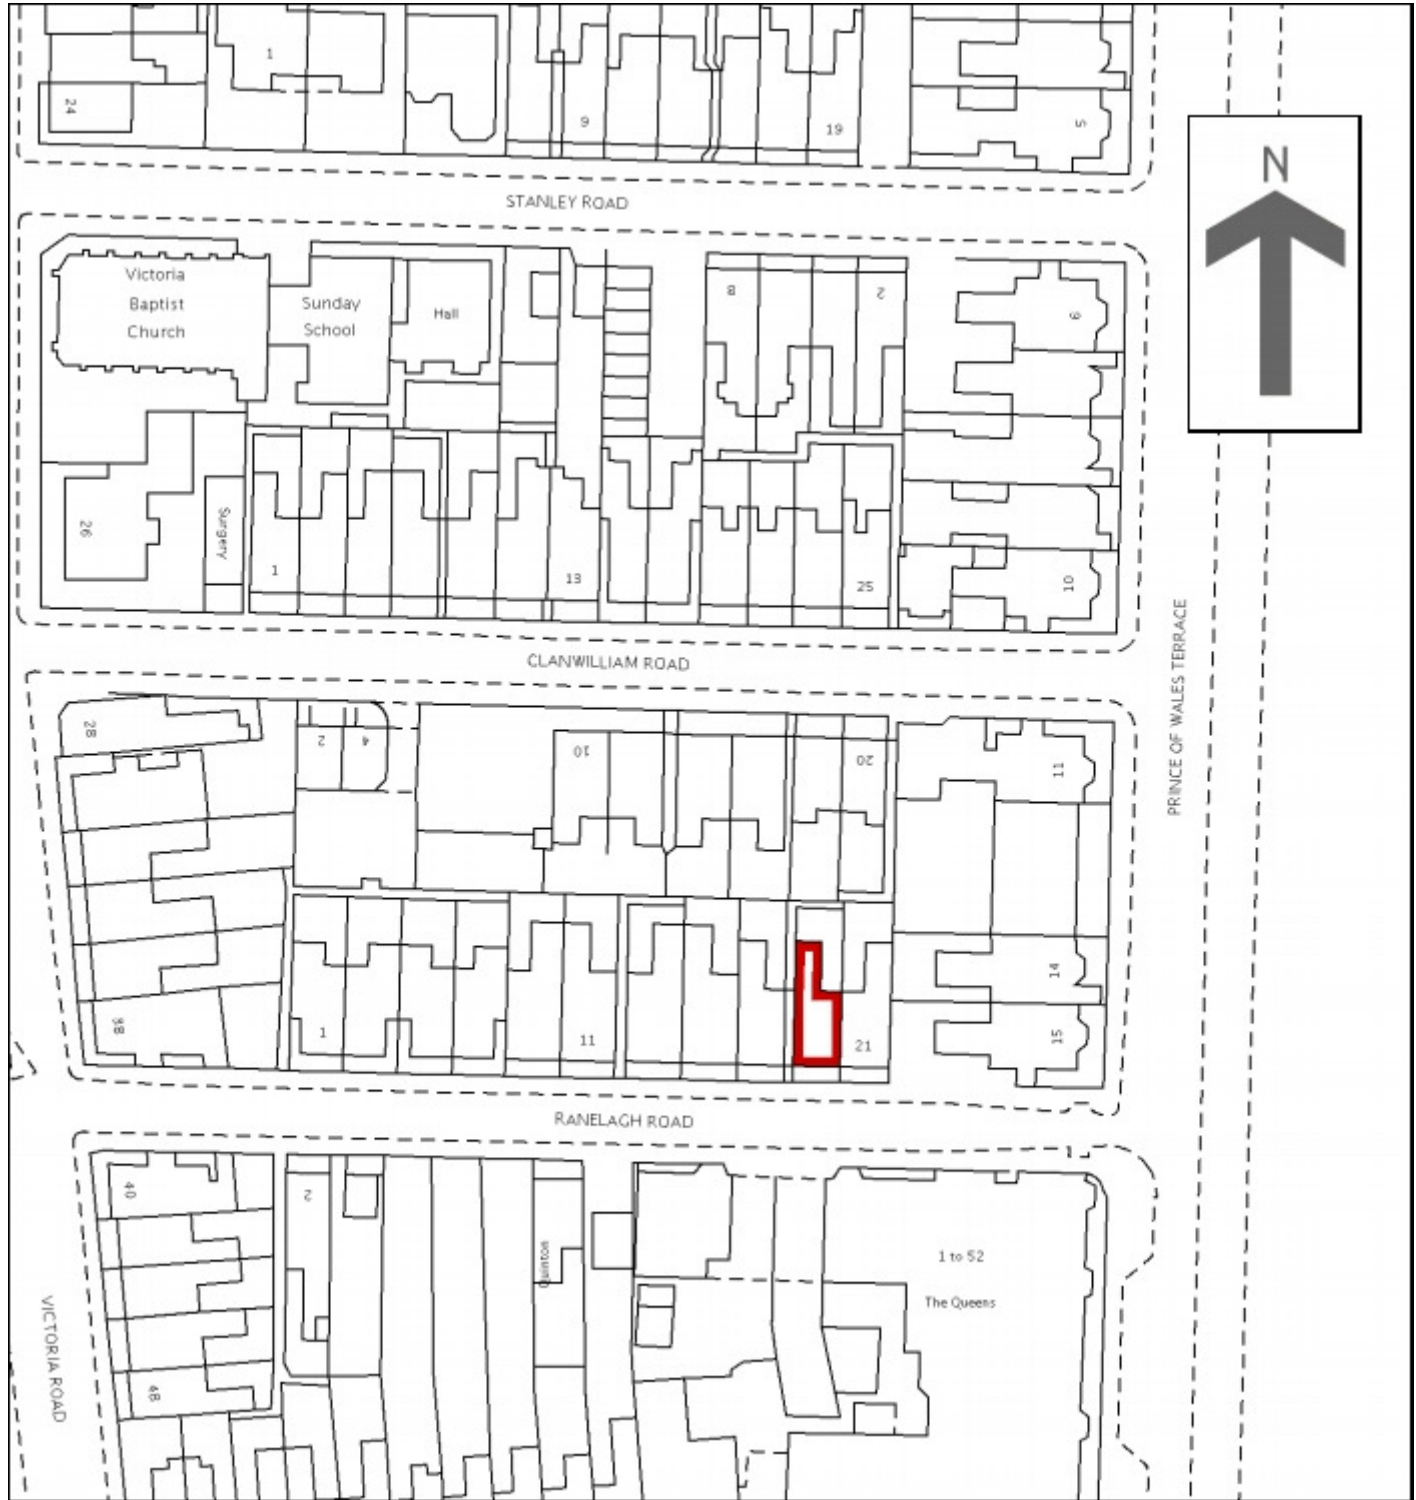

Plan 2.

Notes:

Lease Plan :
Upper Ground Floor Flat, 19 Ranelagh Road, Deal, Kent, CT14 7AP

Home Standards Commercial Ltd
 (E) Info@HomeStandards.co.uk
 (W) www.HomeStandards.co.uk
 (T) 07734 841 524
 Scale: 1:1250
 Paper size: A3
 Issue date: 13th June 2017
 Issue number: 01
 Page 2 of 2